


ROADWAY END SECTION OPTIONS

NW Bethany Blvd. Bronson to West Union


OPTION 1: CURB-TIGHT SIDEWALK

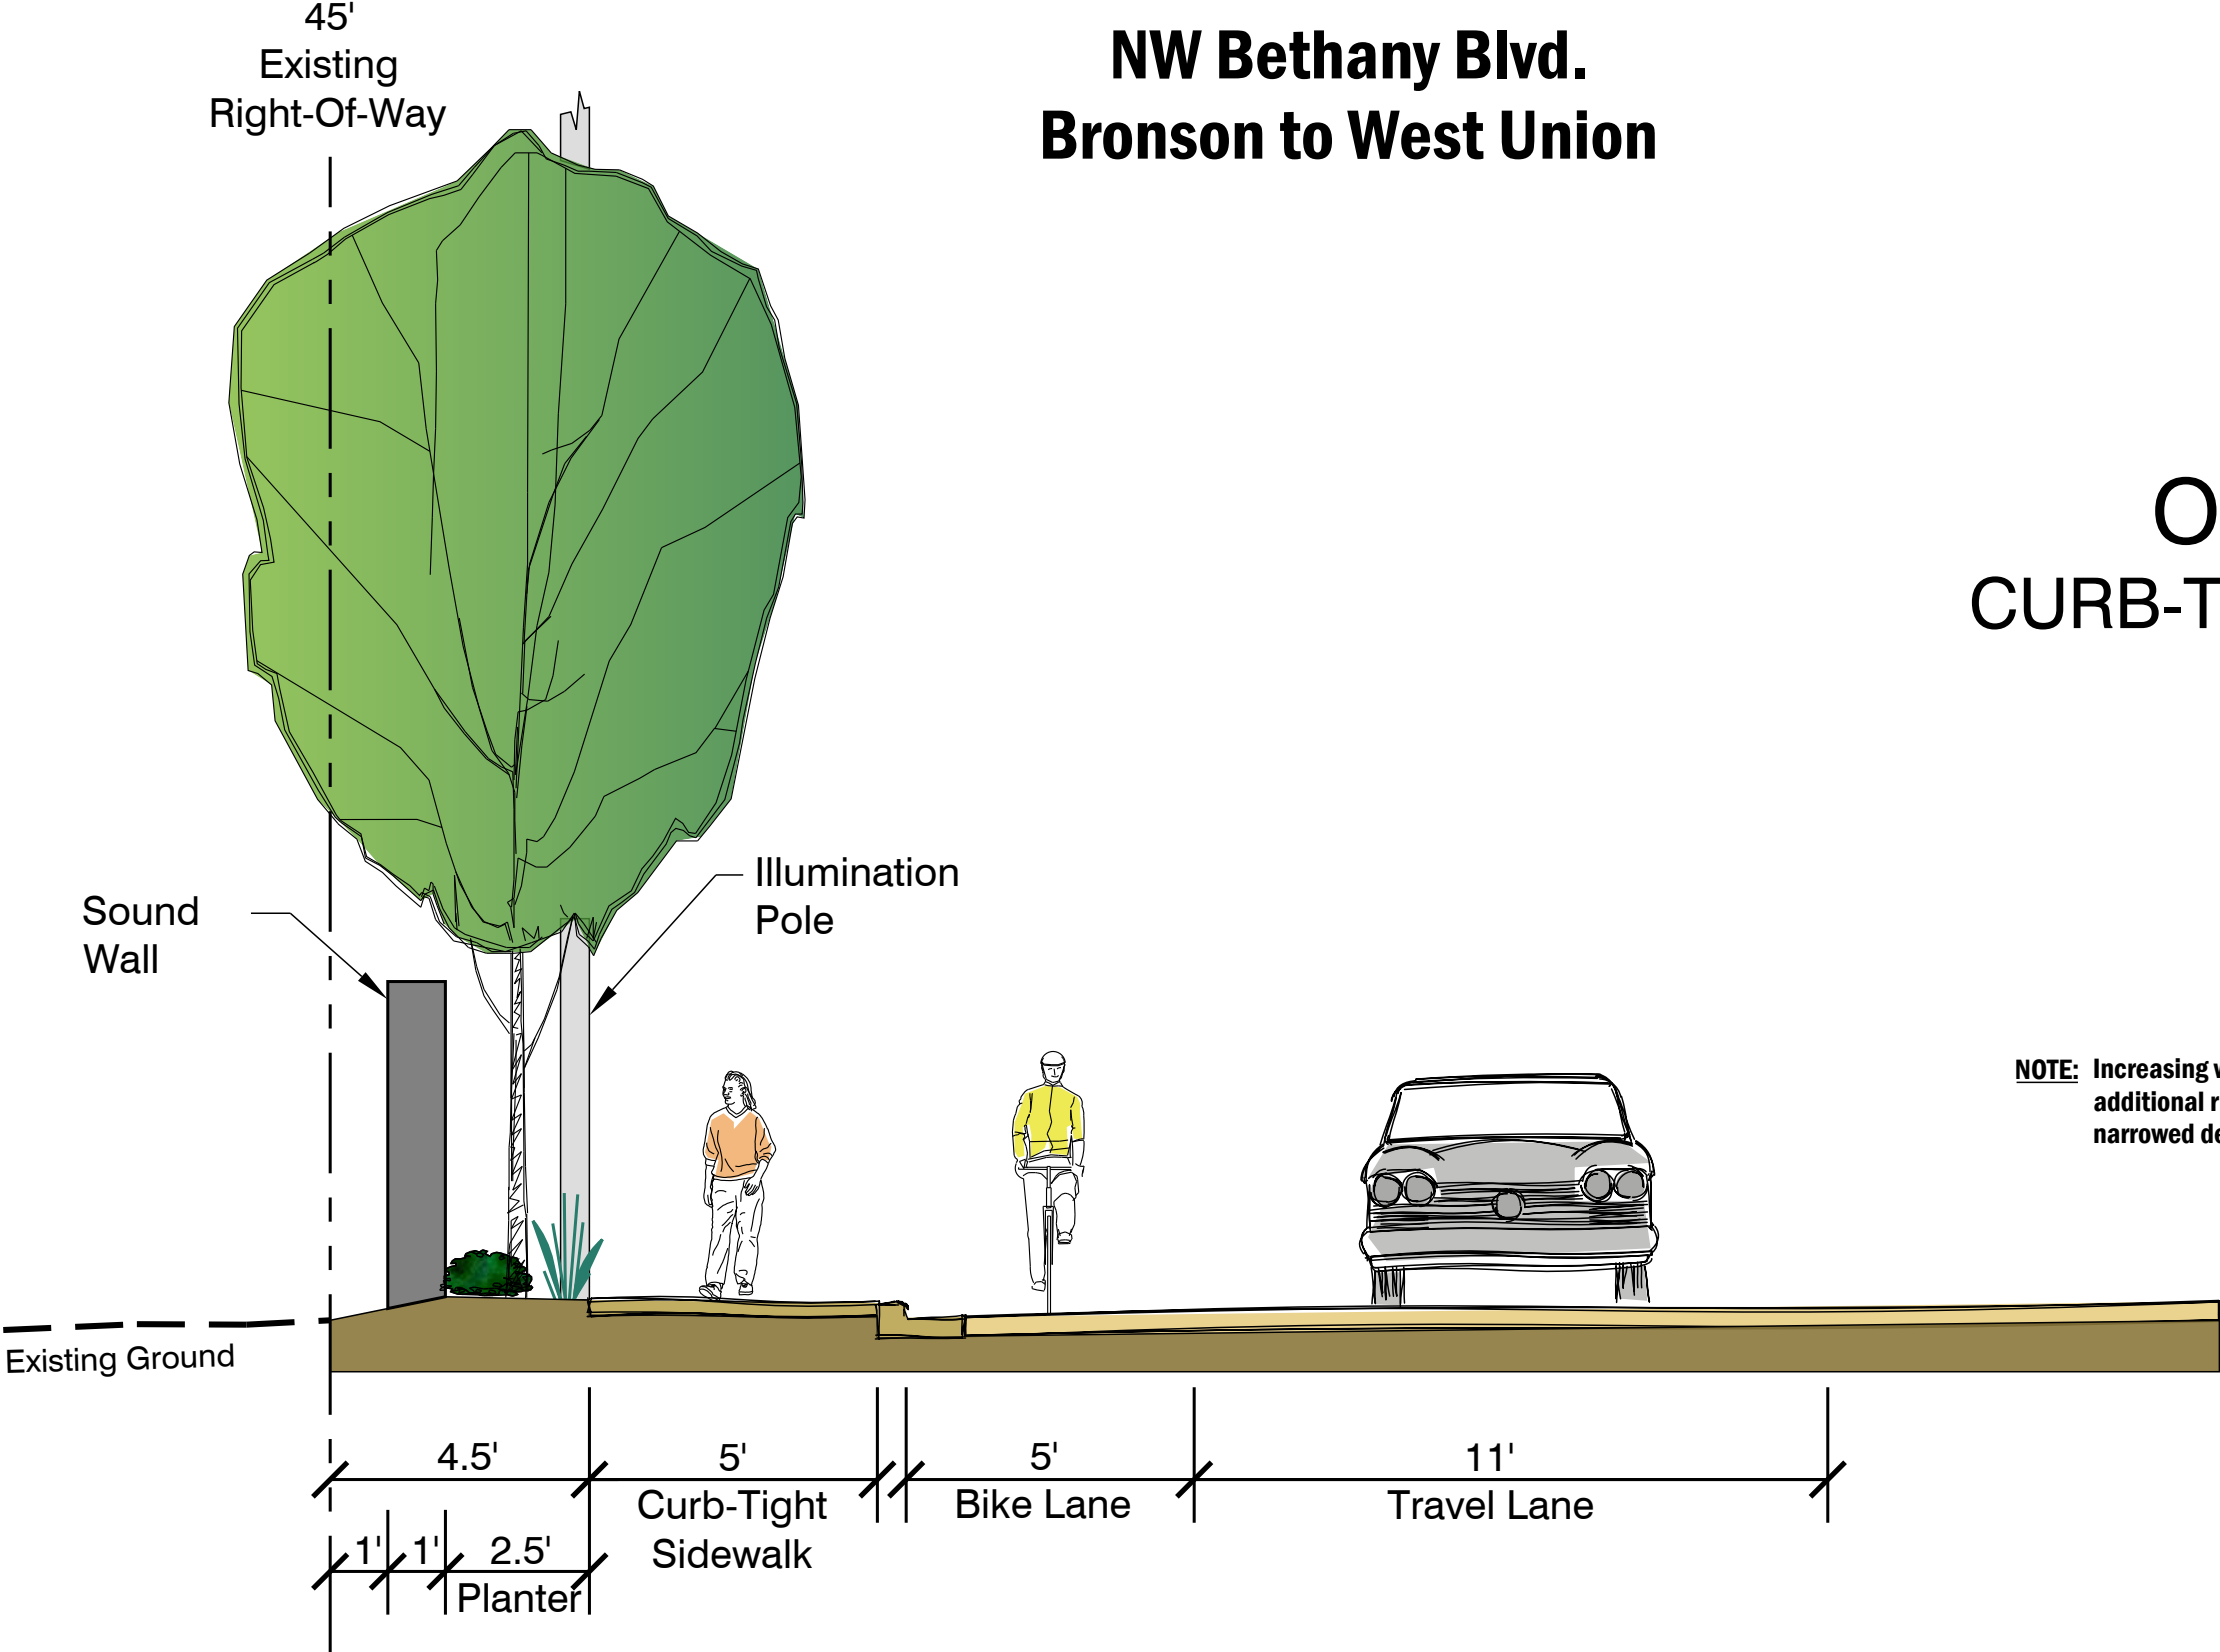

NOTE: Increasing widths of bike lane, sidewalk, and/or landscaping would require additional right-of-way acquisition on the east side beyond the current narrowed design.

ROADWAY END SECTION OPTIONS

NW Bethany Blvd. Bronson to West Union

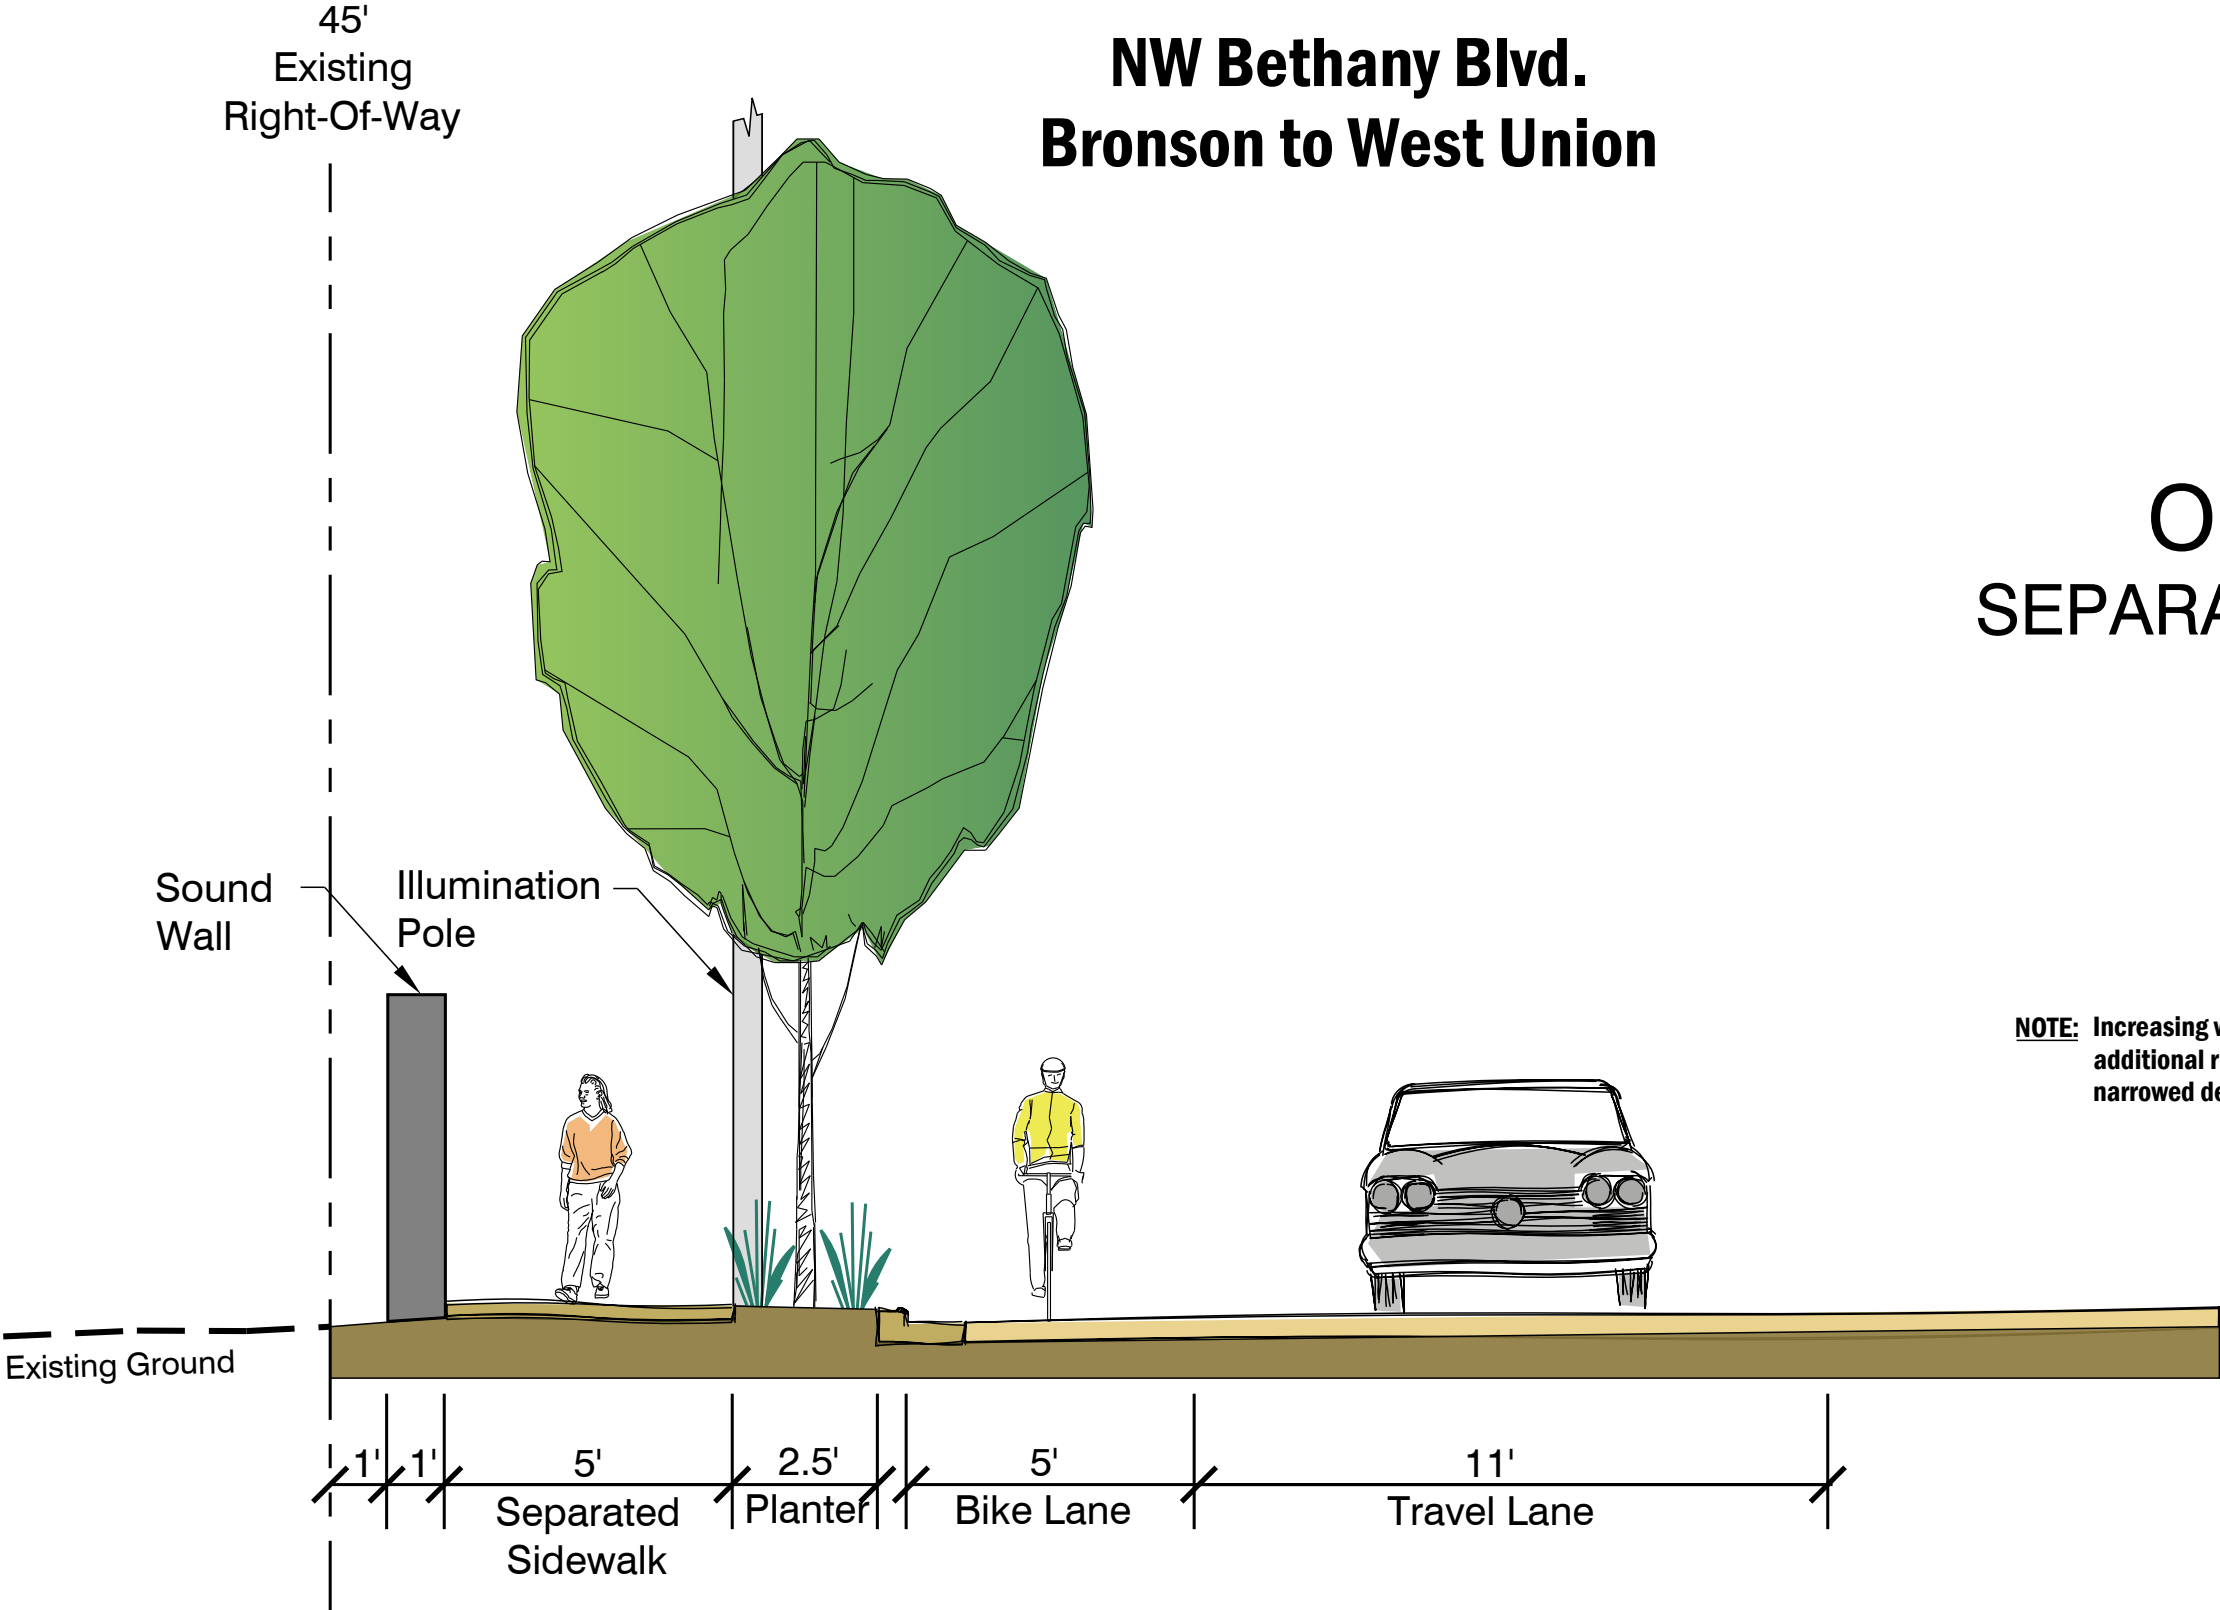


OPTION 2: SEPARATED SIDEWALK

NOTE: Increasing widths of bike lane, sidewalk, and/or landscaping would require additional right-of-way acquisition the east side beyond the current narrowed design.

ROADWAY END SECTION OPTIONS

NW Bethany Blvd. Bronson to West Union

OPTION 3: WIDENED SIDEWALK WITH TREEWELLS / PLANTERS

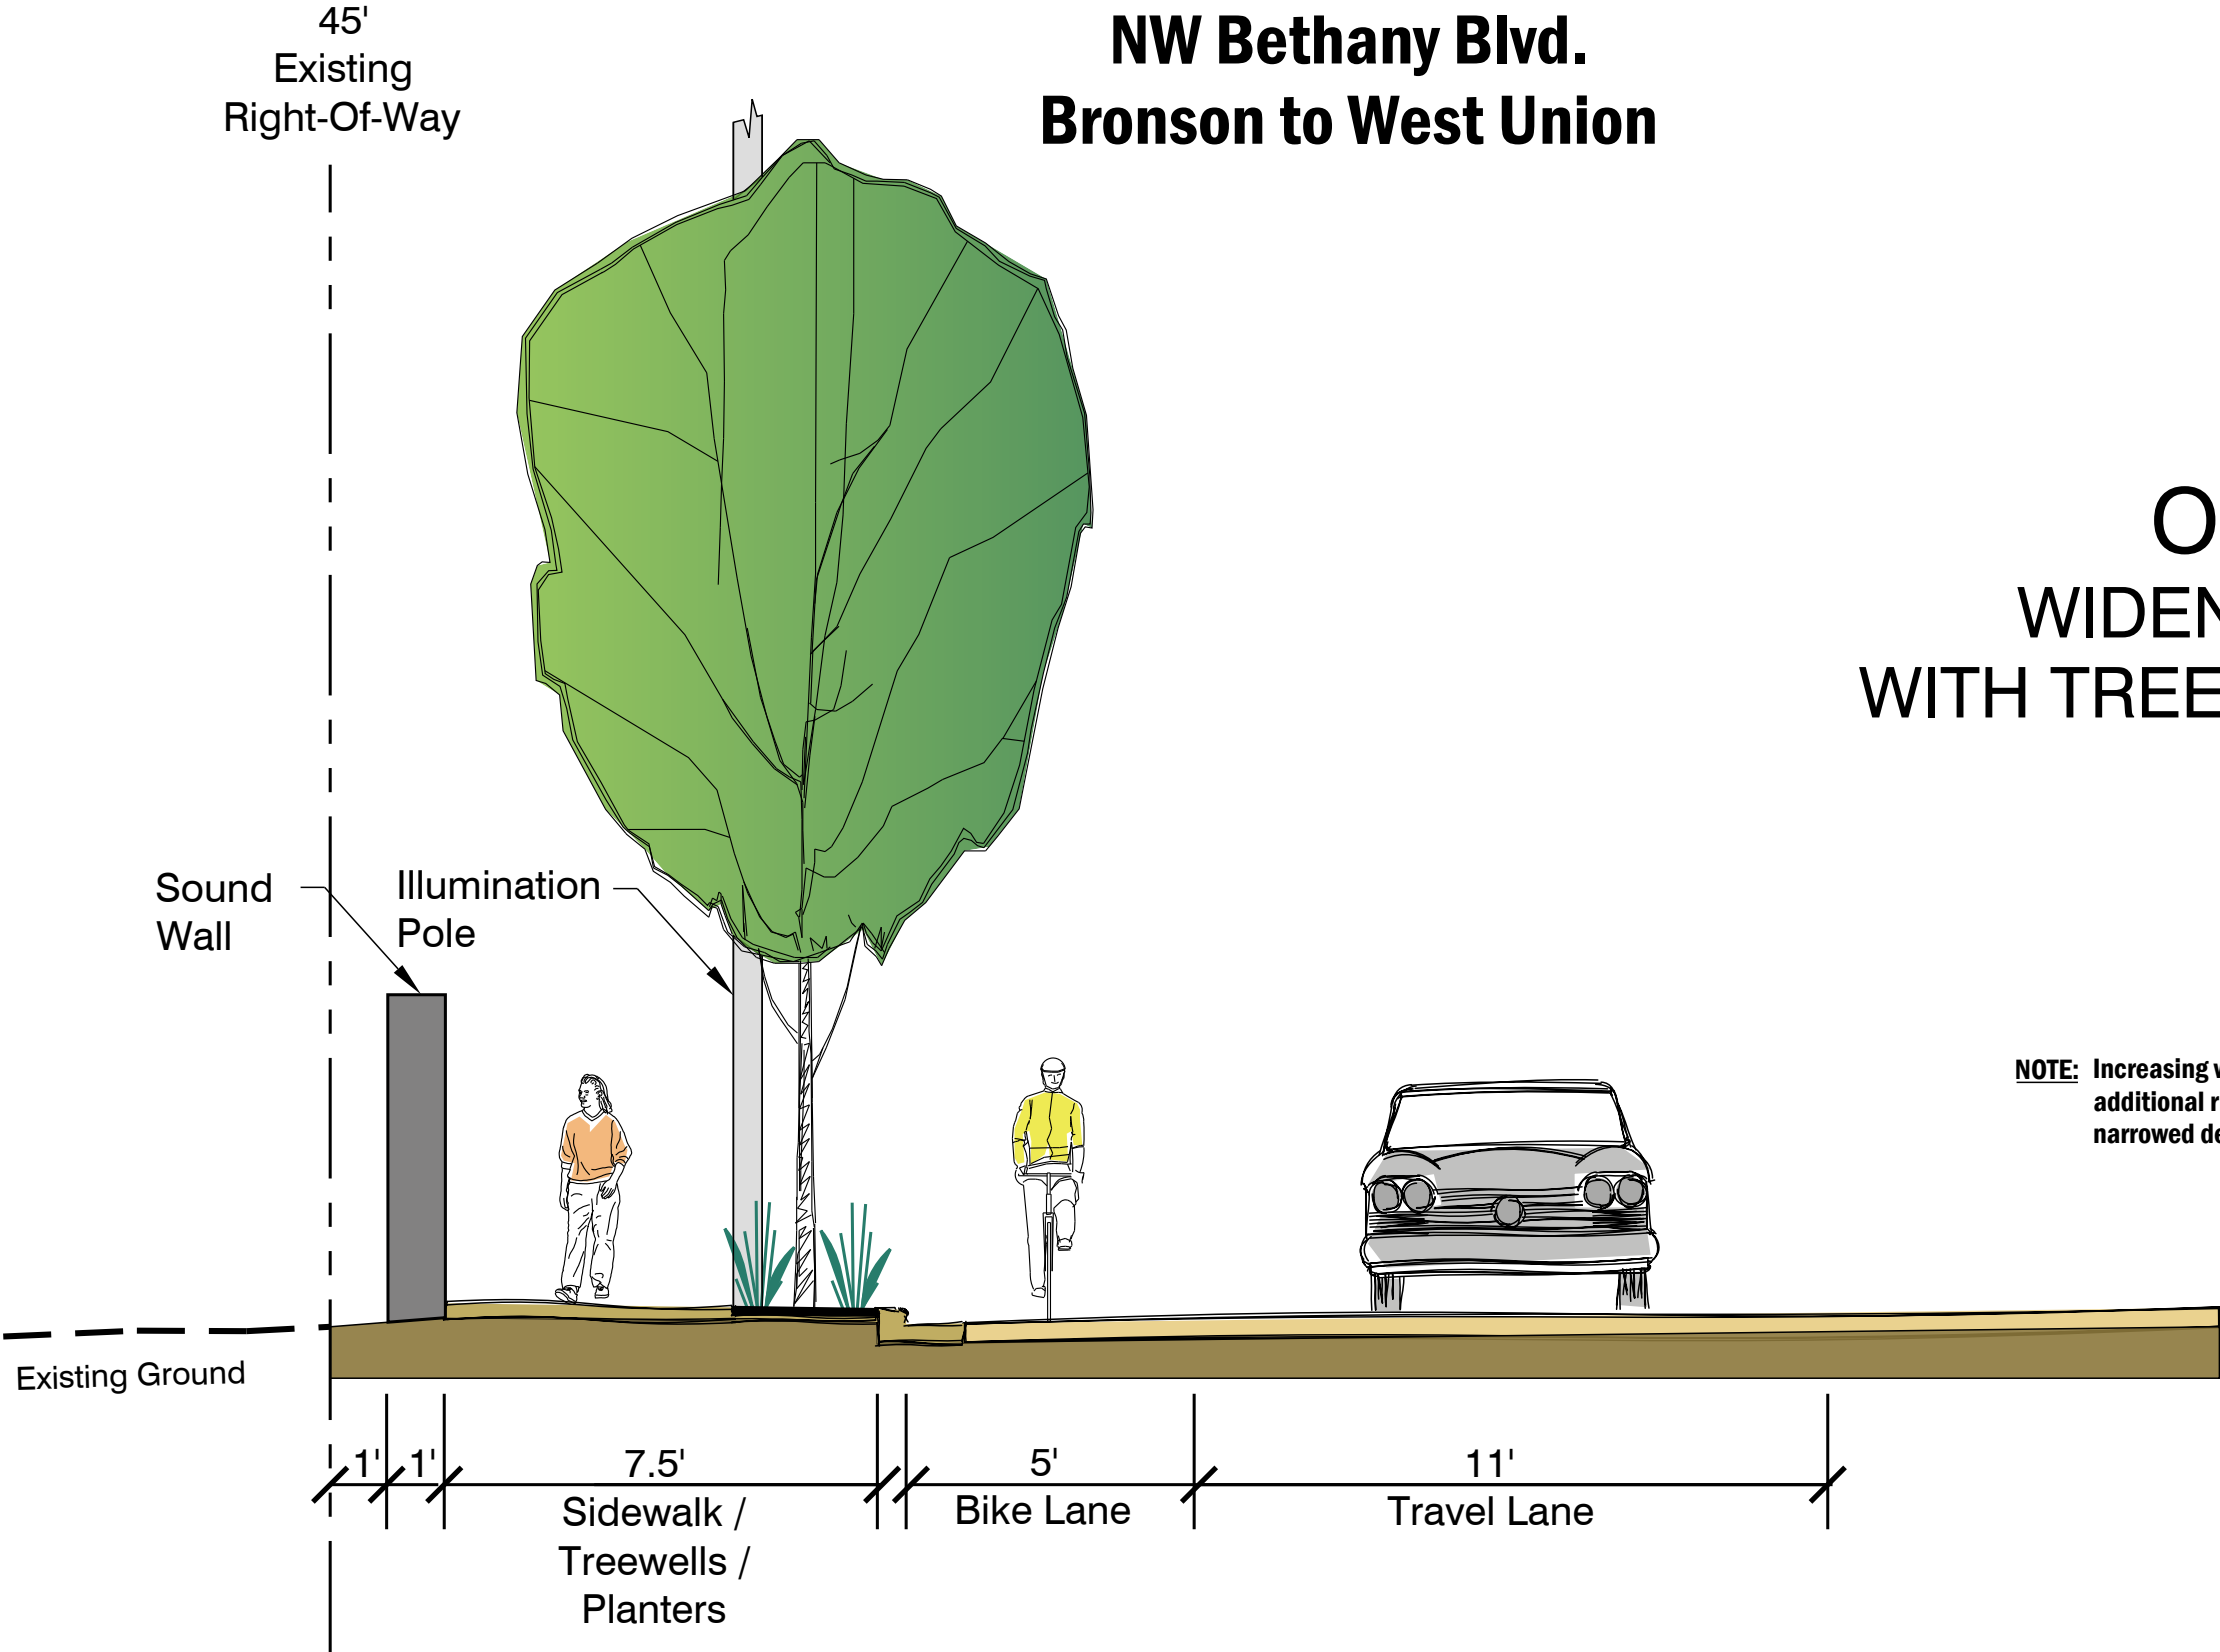

NOTE: Increasing widths of bike lane, sidewalk, and/or landscaping would require additional right-of-way acquisition on the east side beyond the current narrowed design.