

# ALTERNATIVE 2A

## Roadway Cross Section A-A


### 4 Lane Roadway (Narrow & Shifted West)

#### NW Bethany Blvd.

#### Bronson to West Union

NOTE:  
PLANT MATERIALS AND  
SIDEWALK CONFIGURATION  
SHOWN ARE CONCEPTUAL  
ONLY. FINAL DESIGN  
DETAILS ARE SUBJECT TO  
REVIEW AND APPROVAL.

NOTE:  
PLANT MATERIALS AND  
SIDEWALK CONFIGURATION  
SHOWN ARE CONCEPTUAL  
ONLY. FINAL DESIGN  
DETAILS ARE SUBJECT TO  
REVIEW AND APPROVAL.

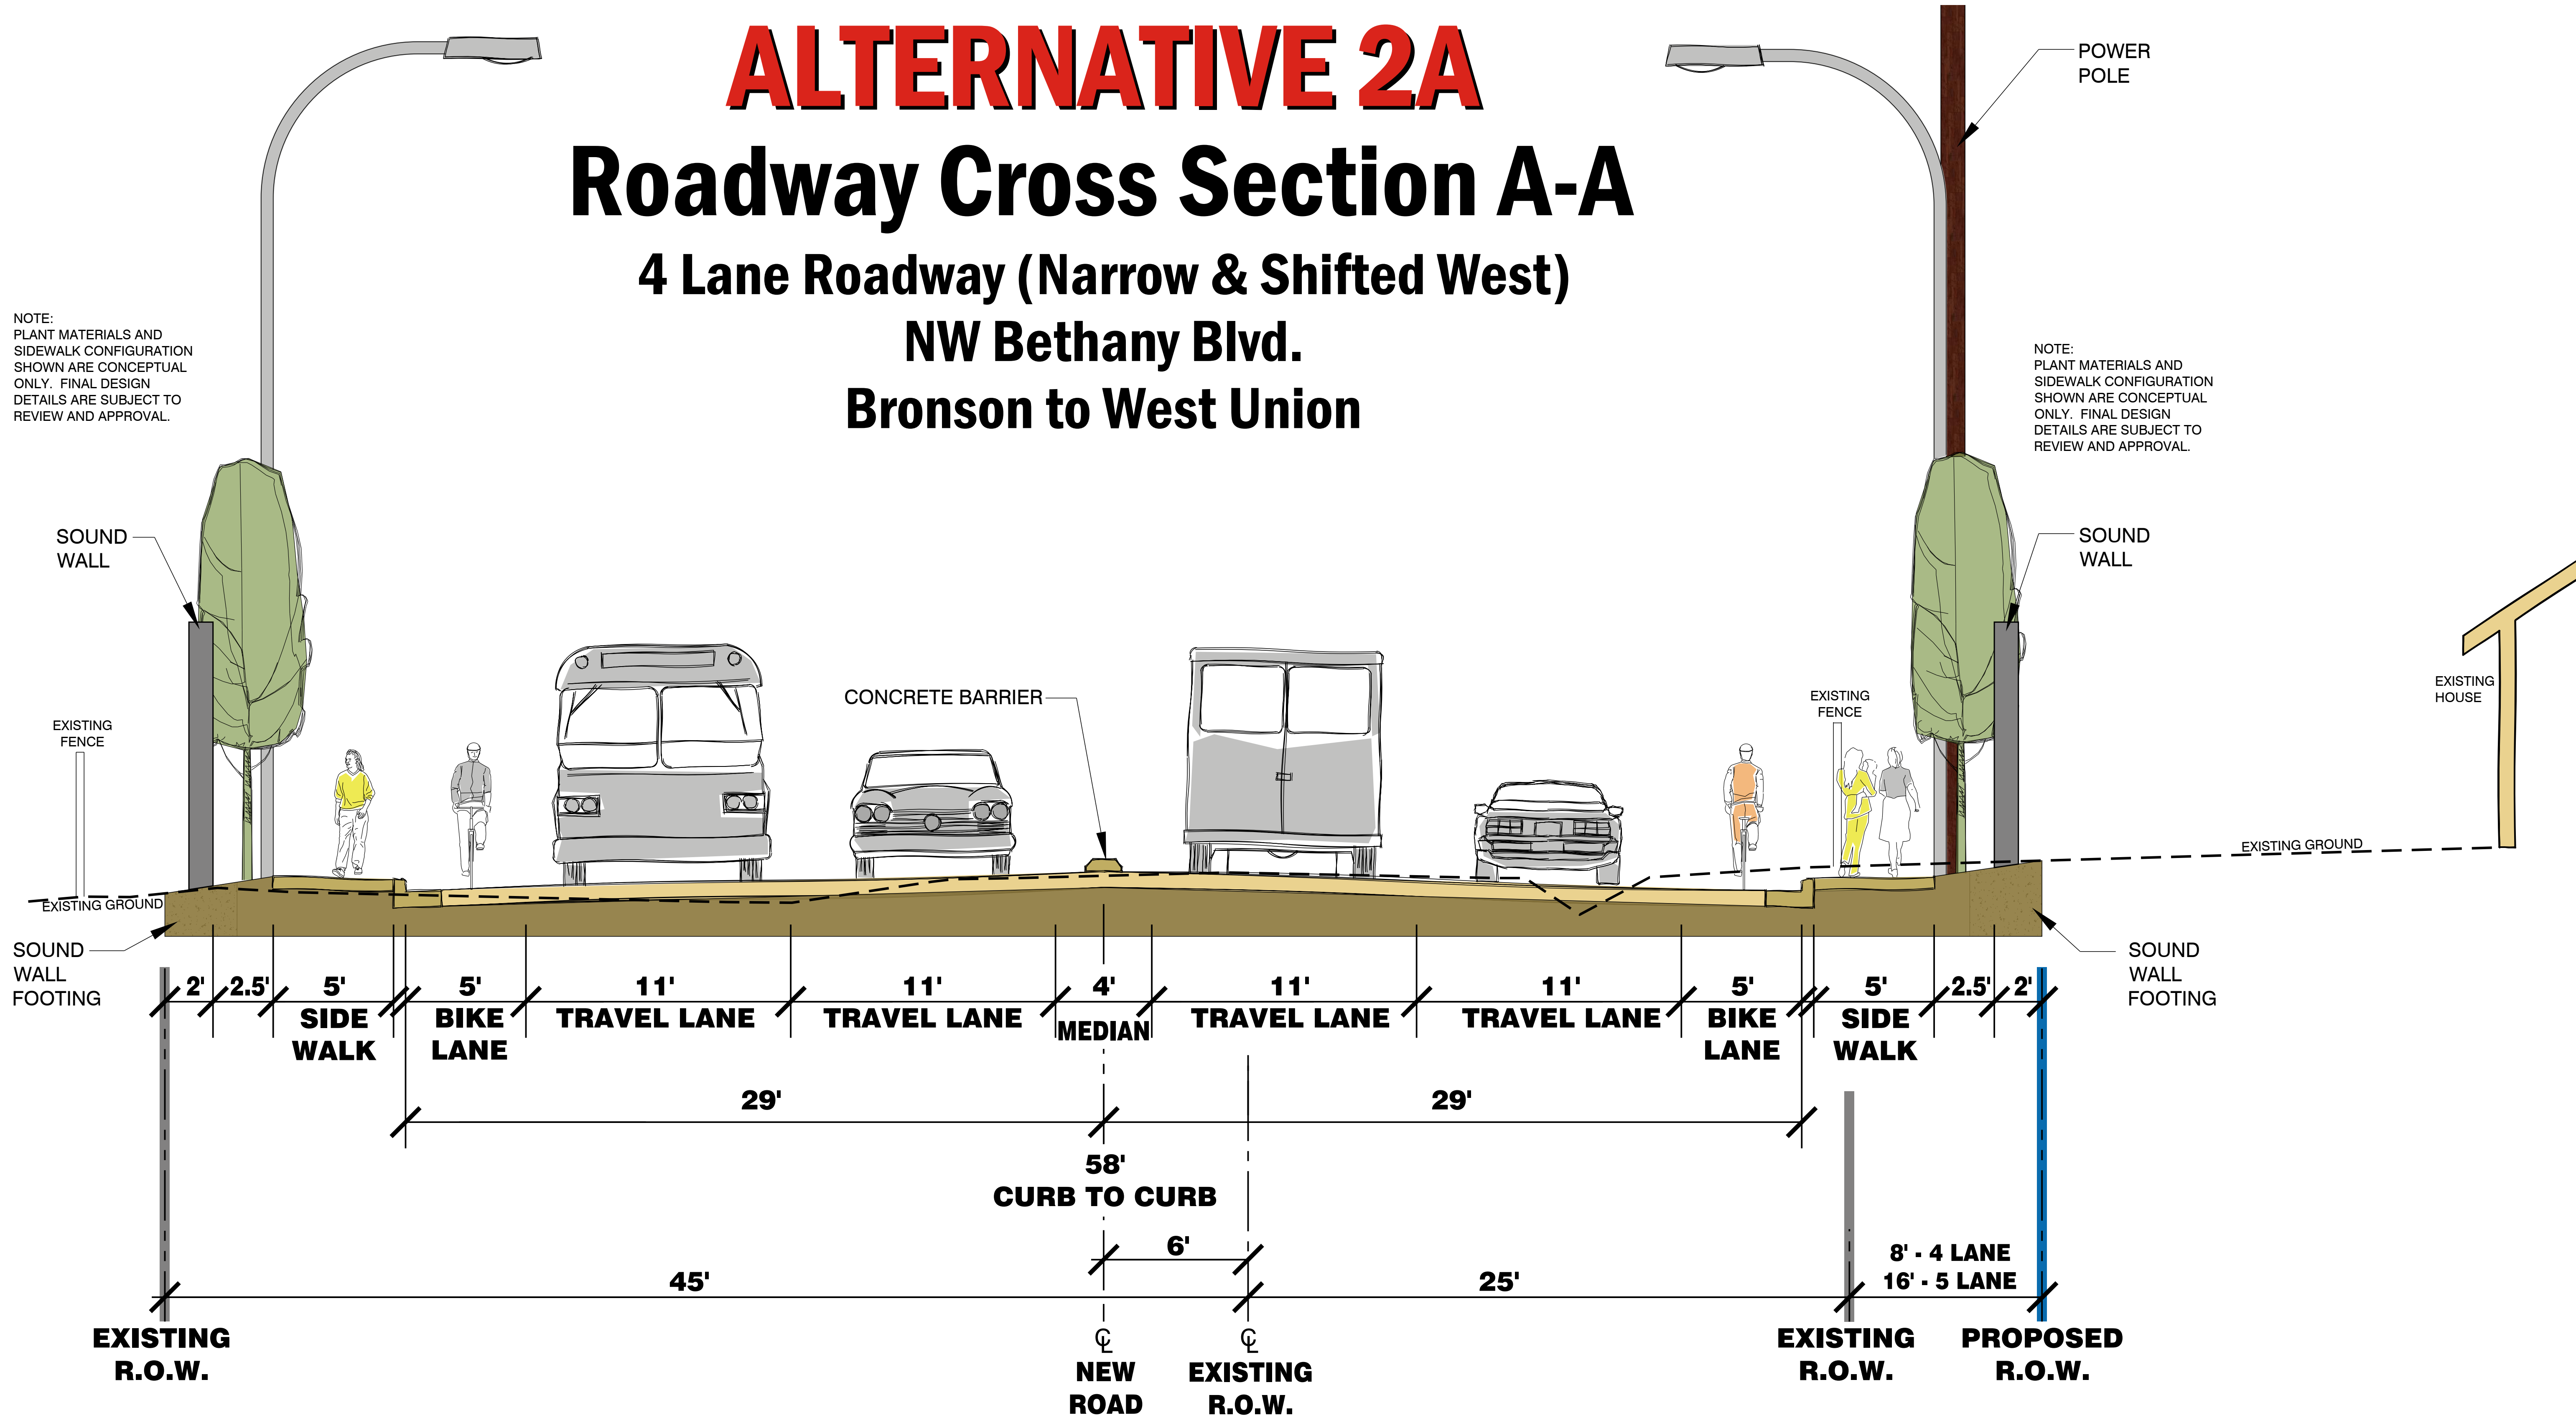

NOTES:

1. WASHINGTON COUNTY 20 YEAR TRANSPORTATION SYSTEM PLAN SHOWS NW BETHANY BOULEVARD FROM BRONSON ROAD TO WEST UNION ROAD AS A 4/5 LANE ULTIMATE ROADWAY SECTION.
2. PERMANENT AND/OR TEMPORARY EASEMENTS MAY BE NEEDED. EASEMENTS ARE DETERMINED DURING THE DESIGN PHASE OF A PROJECT.