



# Roadway Cross Section A-A ALTERNATIVE 1

## 5 Lane Roadway

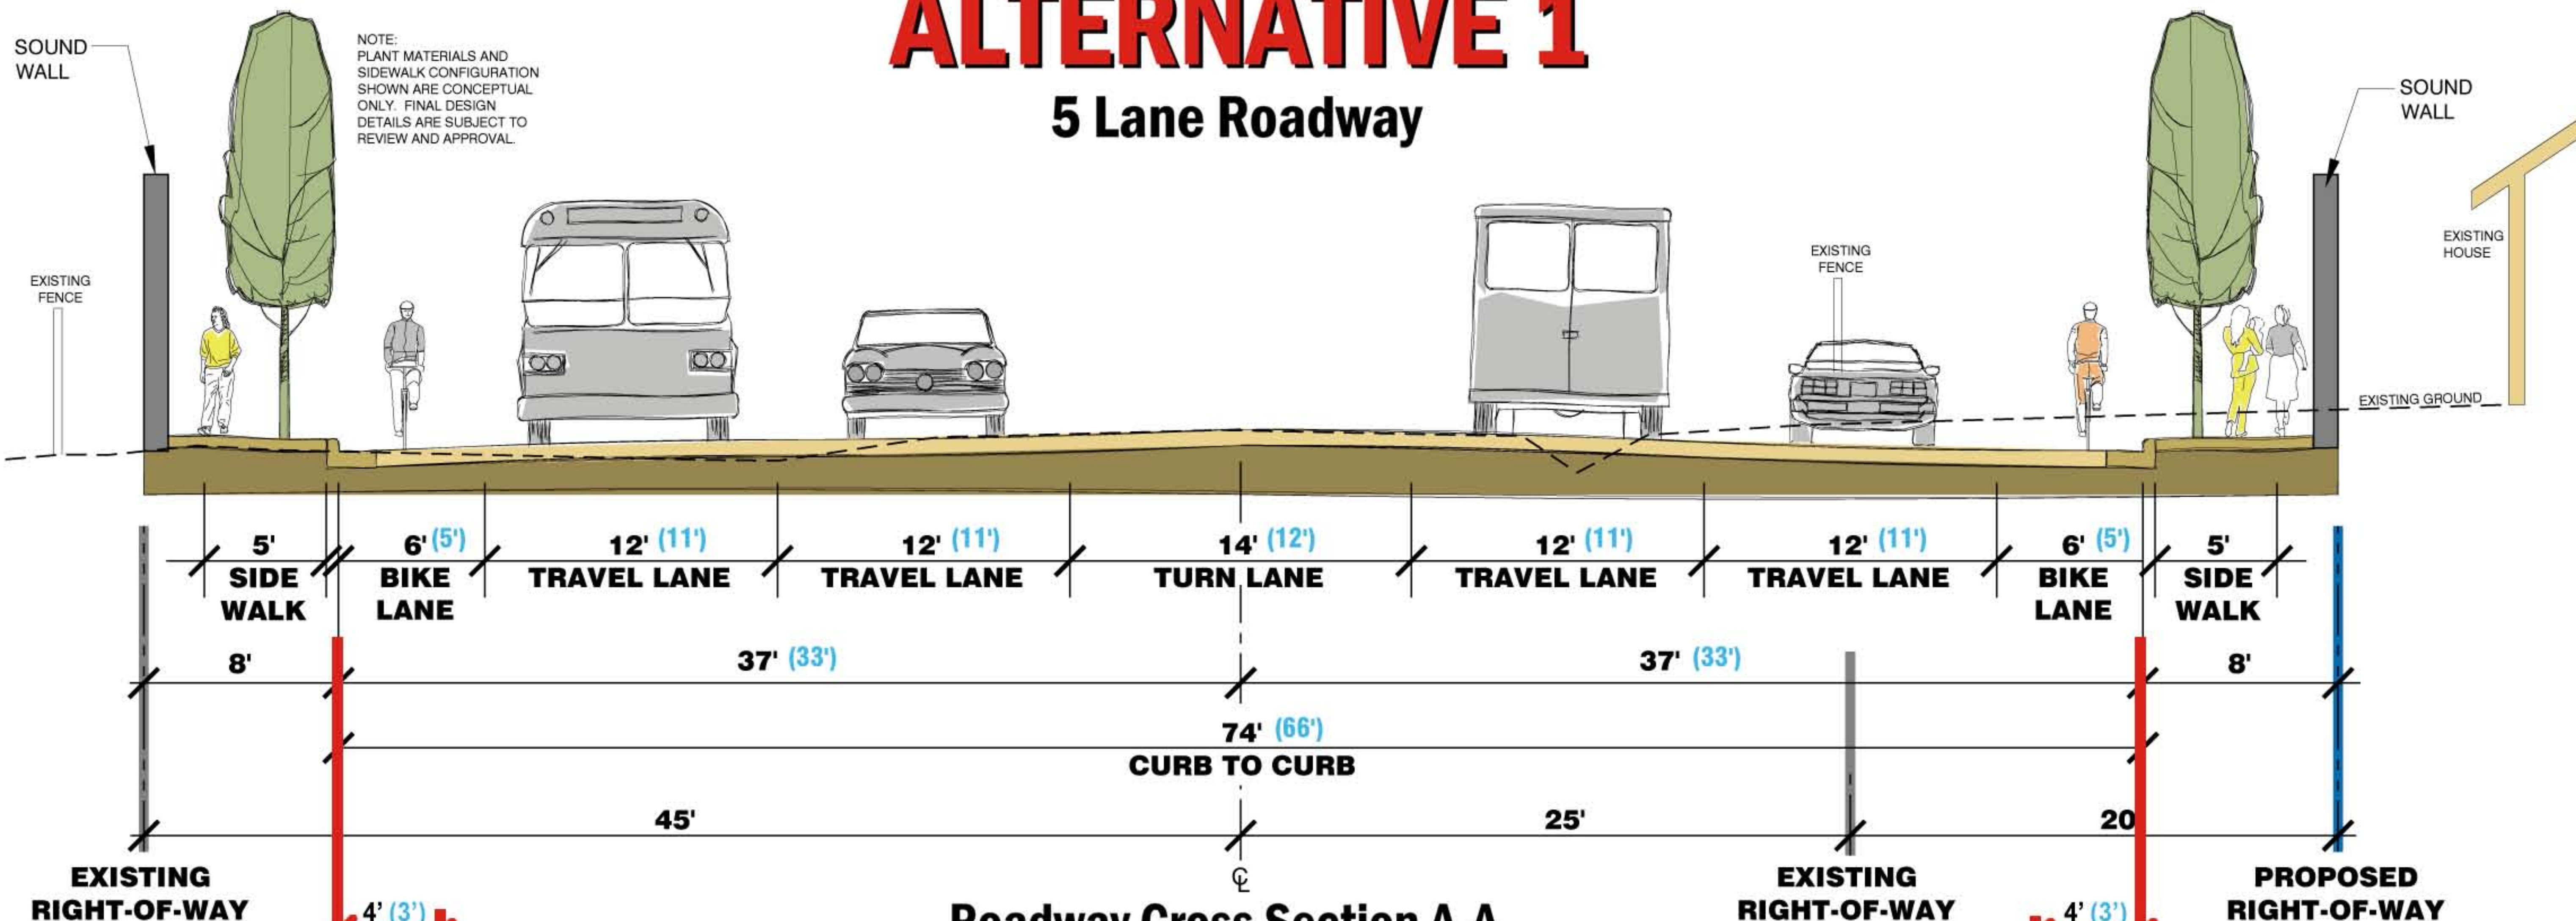

# Roadway Cross Section A-A ALTERNATIVE 2

## 4 Lane Roadway

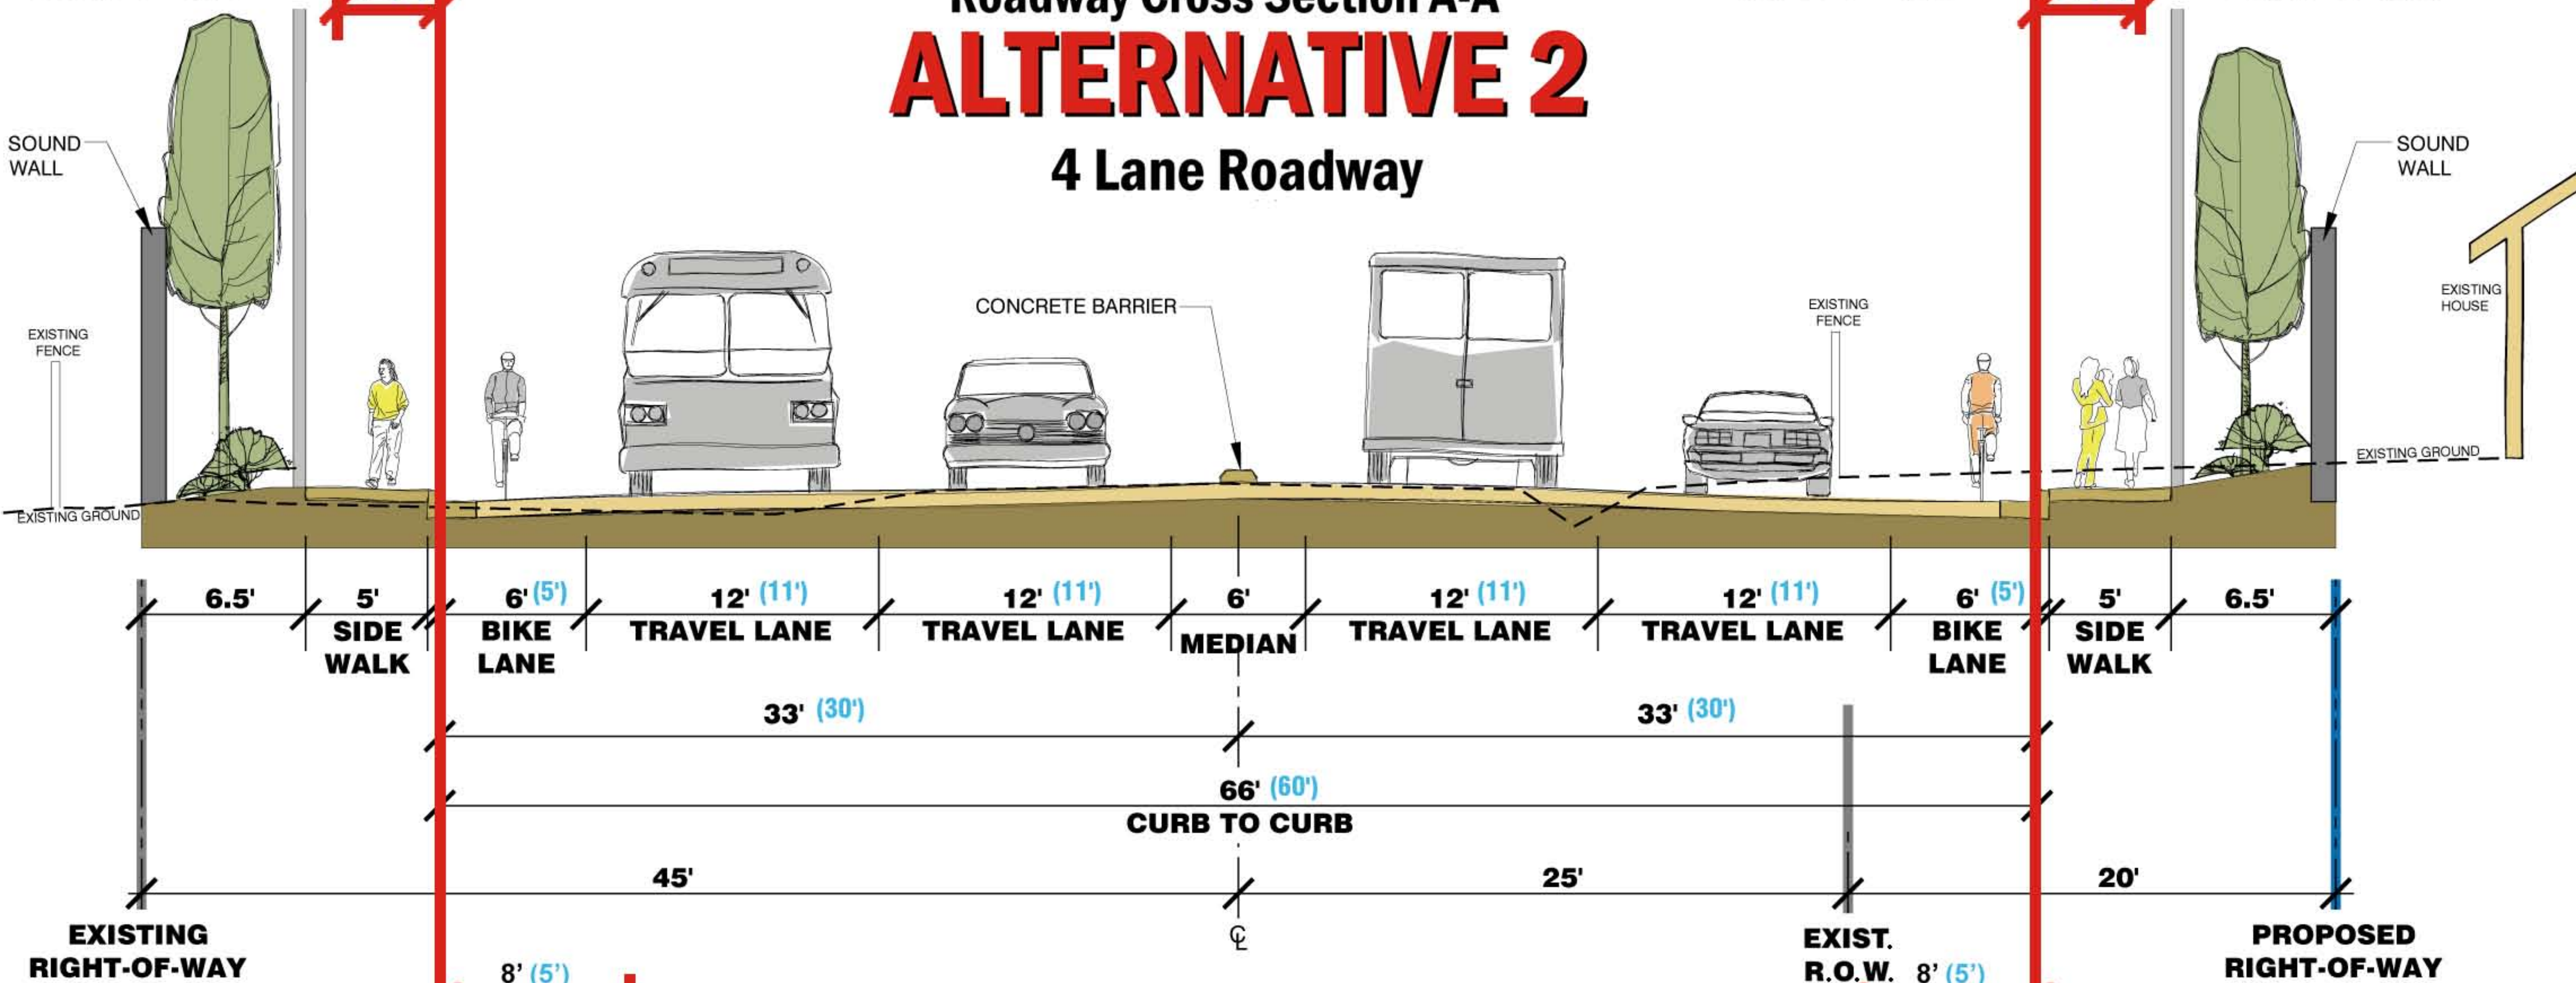

# Roadway Cross Section A-A ALTERNATIVE 4

## 3 Lane Roadway

