


ALTERNATIVE 1

5 Lane Roadway Section

NW Bethany Blvd. Bronson to West Union

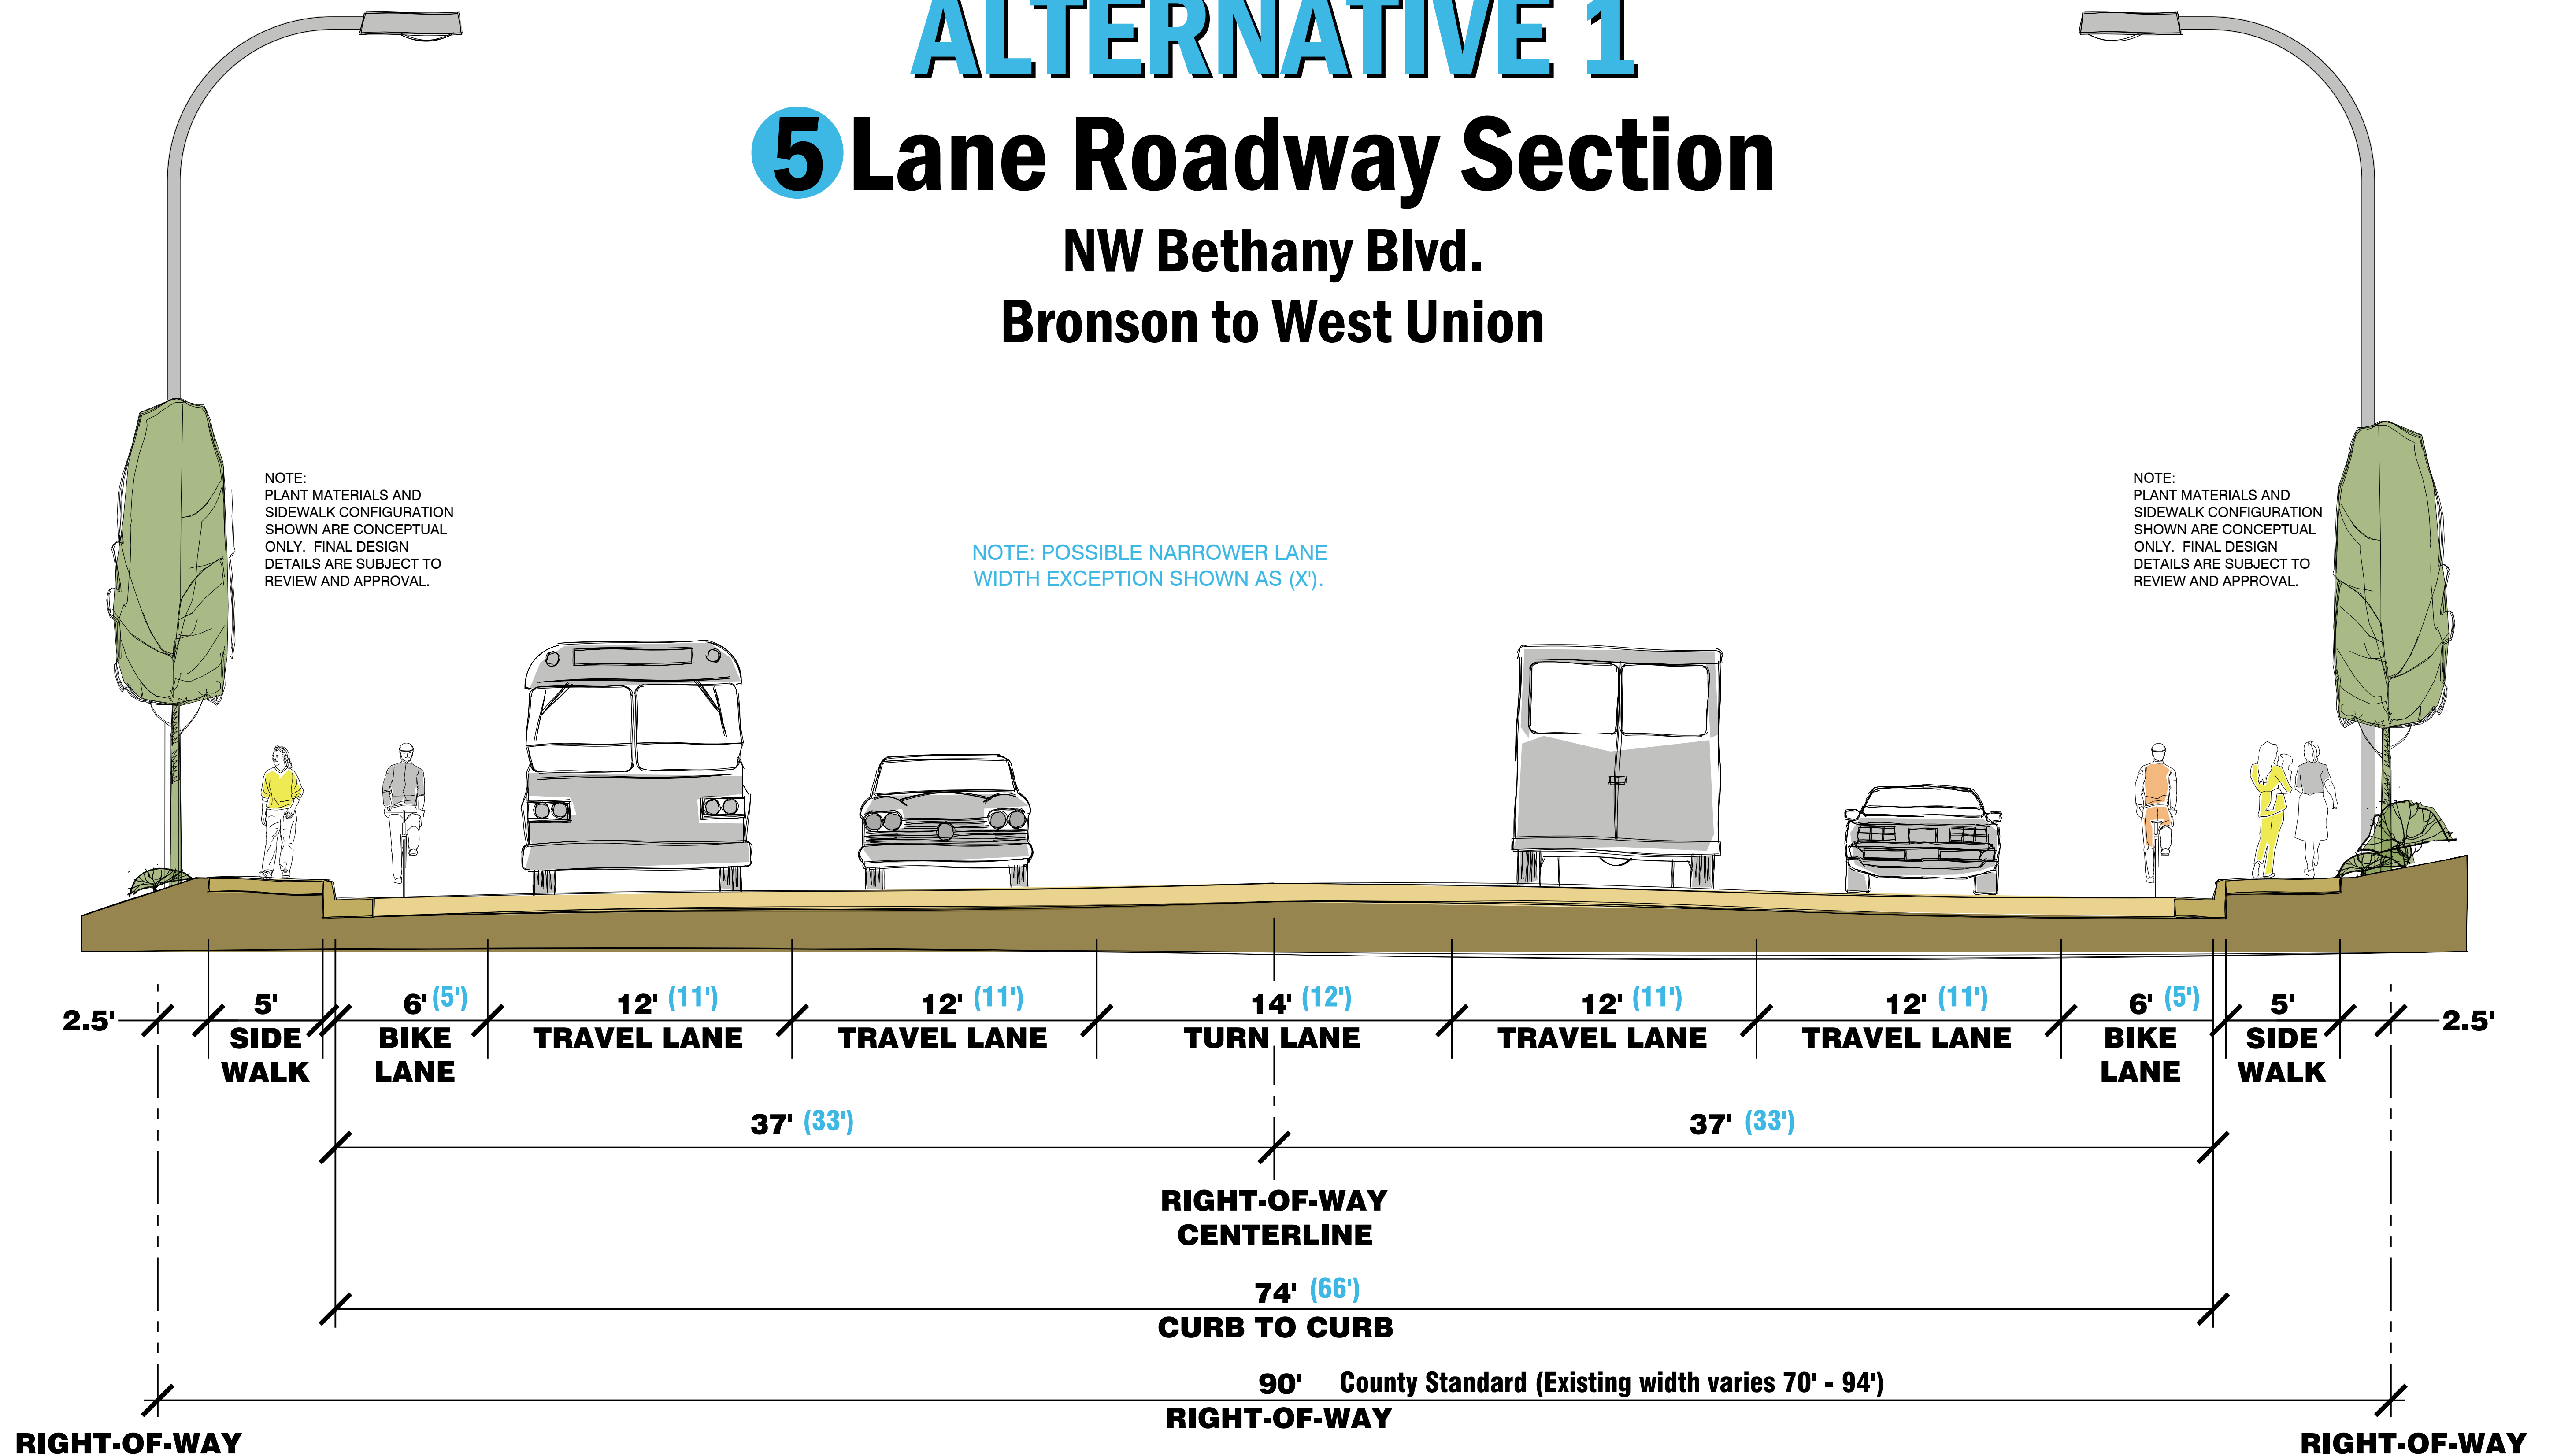

NOTES:

1. WASHINGTON COUNTY 20 YEAR TRANSPORTATION SYSTEM PLAN SHOWS NW BETHANY BOULEVARD FROM BRONSON ROAD TO WEST UNION ROAD AS A 4/5 LANE ULTIMATE ROADWAY SECTION.
2. PERMANENT AND/OR TEMPORARY EASEMENTS MAY BE NEEDED. EASEMENTS ARE DETERMINED DURING THE DESIGN PHASE OF A PROJECT.