

ALTERNATIVE 2A

Roadway Cross Section B-B


5 Lane Roadway (Narrow & Shifted West)

NW Bethany Blvd.

Bronson to West Union

NOTE:
PLANT MATERIALS AND
SIDEWALK CONFIGURATION
SHOWN ARE CONCEPTUAL
ONLY. FINAL DESIGN
DETAILS ARE SUBJECT TO
REVIEW AND APPROVAL.

NOTE:
PLANT MATERIALS AND
SIDEWALK CONFIGURATION
SHOWN ARE CONCEPTUAL
ONLY. FINAL DESIGN
DETAILS ARE SUBJECT TO
REVIEW AND APPROVAL.

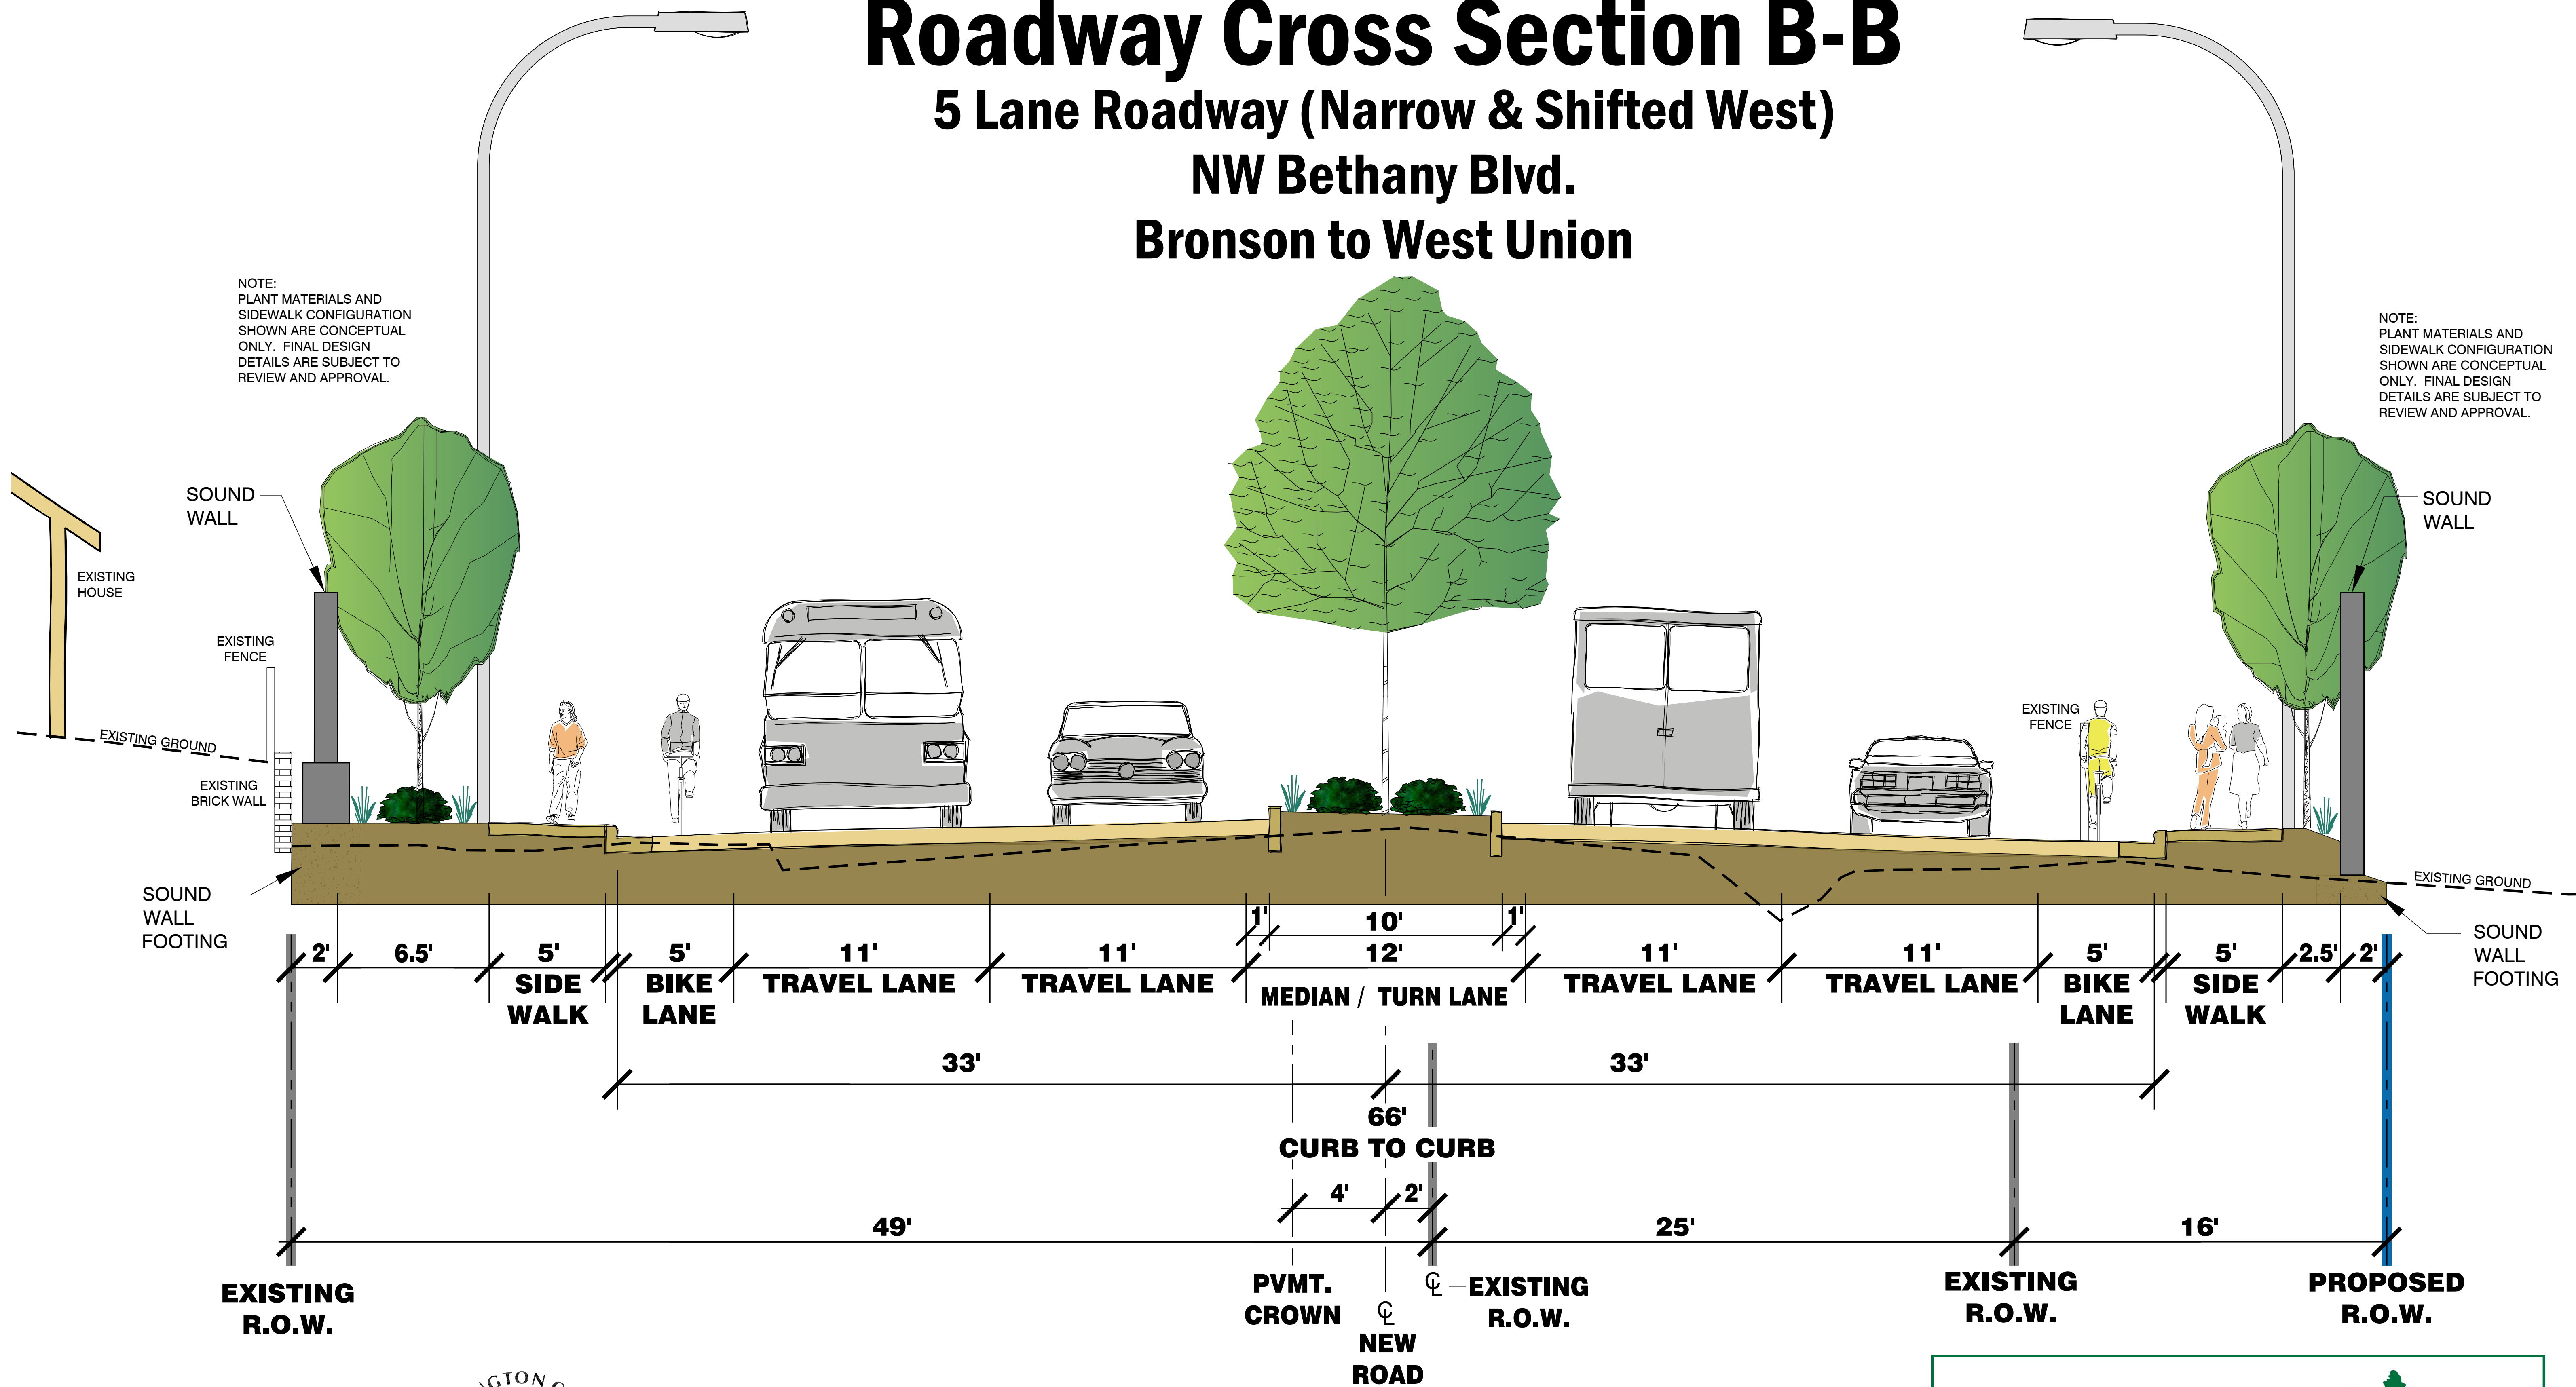

NOTES:

1. WASHINGTON COUNTY 20 YEAR TRANSPORTATION SYSTEM PLAN SHOWS NW BETHANY BOULEVARD FROM BRONSON ROAD TO WEST UNION ROAD AS A 4/5 LANE ULTIMATE ROADWAY SECTION.
2. PERMANENT AND/OR TEMPORARY EASEMENTS MAY BE NEEDED. EASEMENTS ARE DETERMINED DURING THE DESIGN PHASE OF A PROJECT.

