



ROADWAY END SECTION OPTIONS

NW Bethany Blvd.
Bronson to West Union

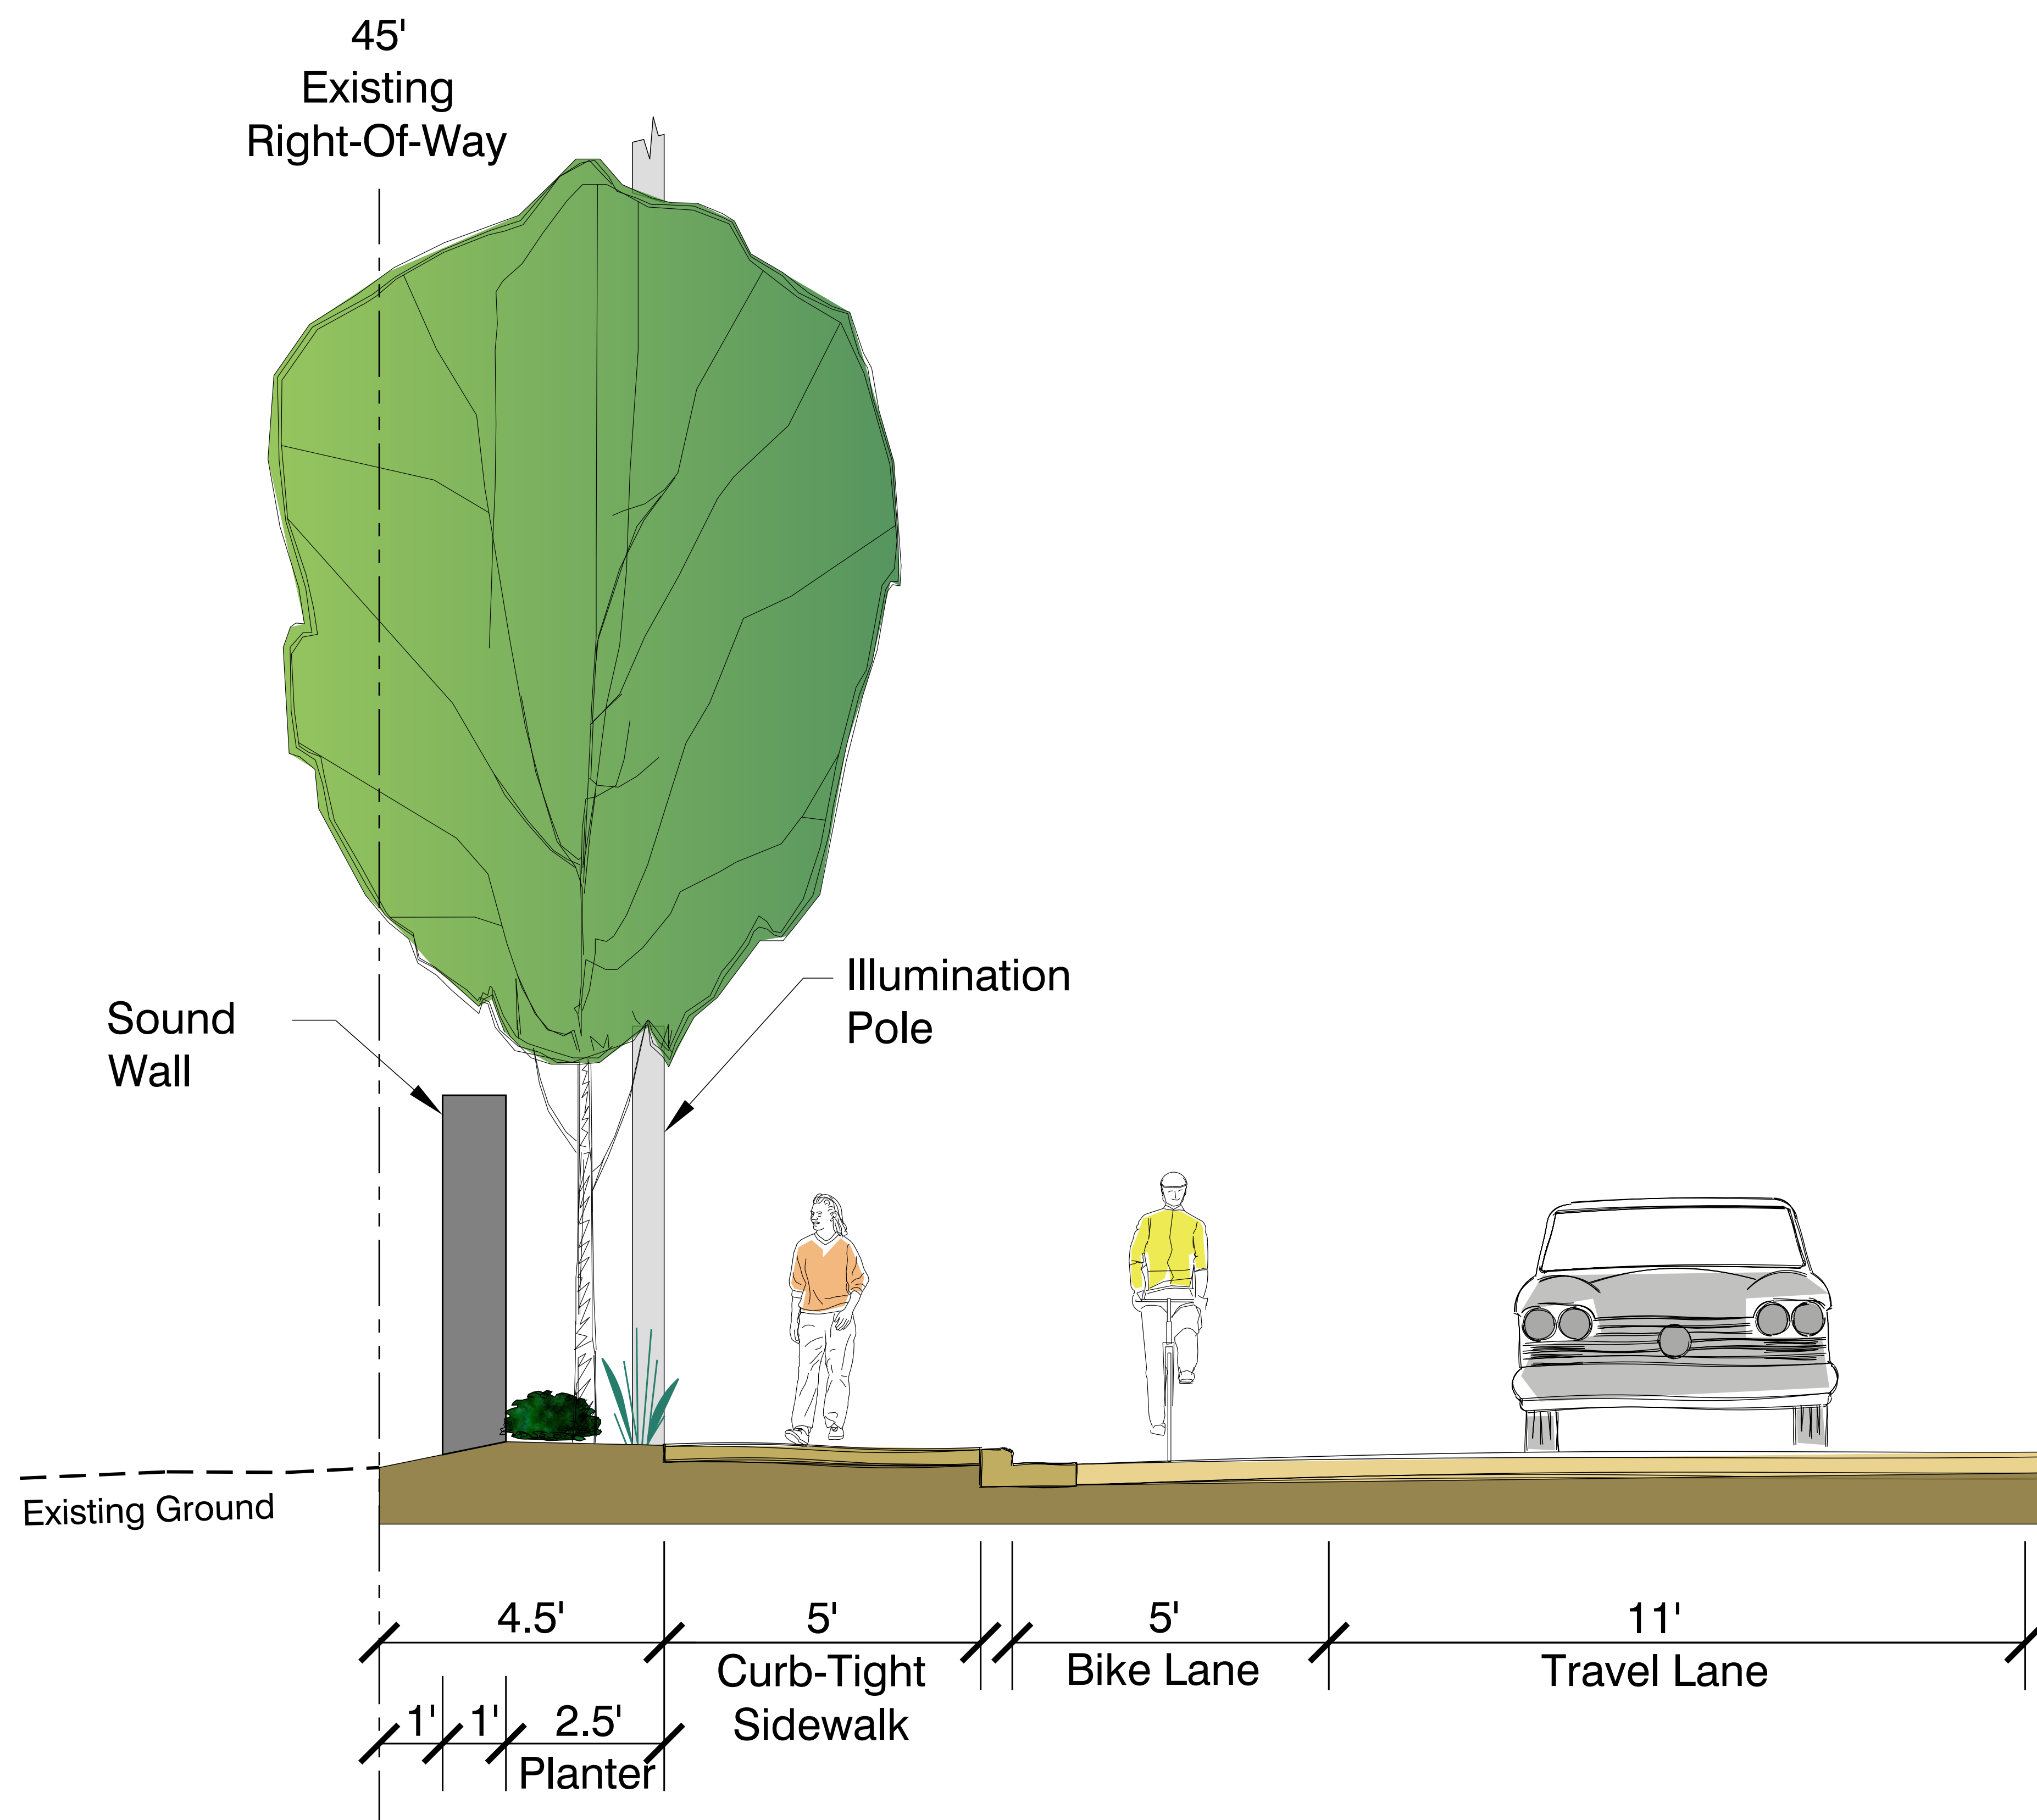


OPTION 1: CURB-TIGHT SIDEWALK

NOTE: Increasing widths of bike lane, sidewalk, and/or landscaping would require additional right-of-way acquisition on the east side beyond the current narrowed design.

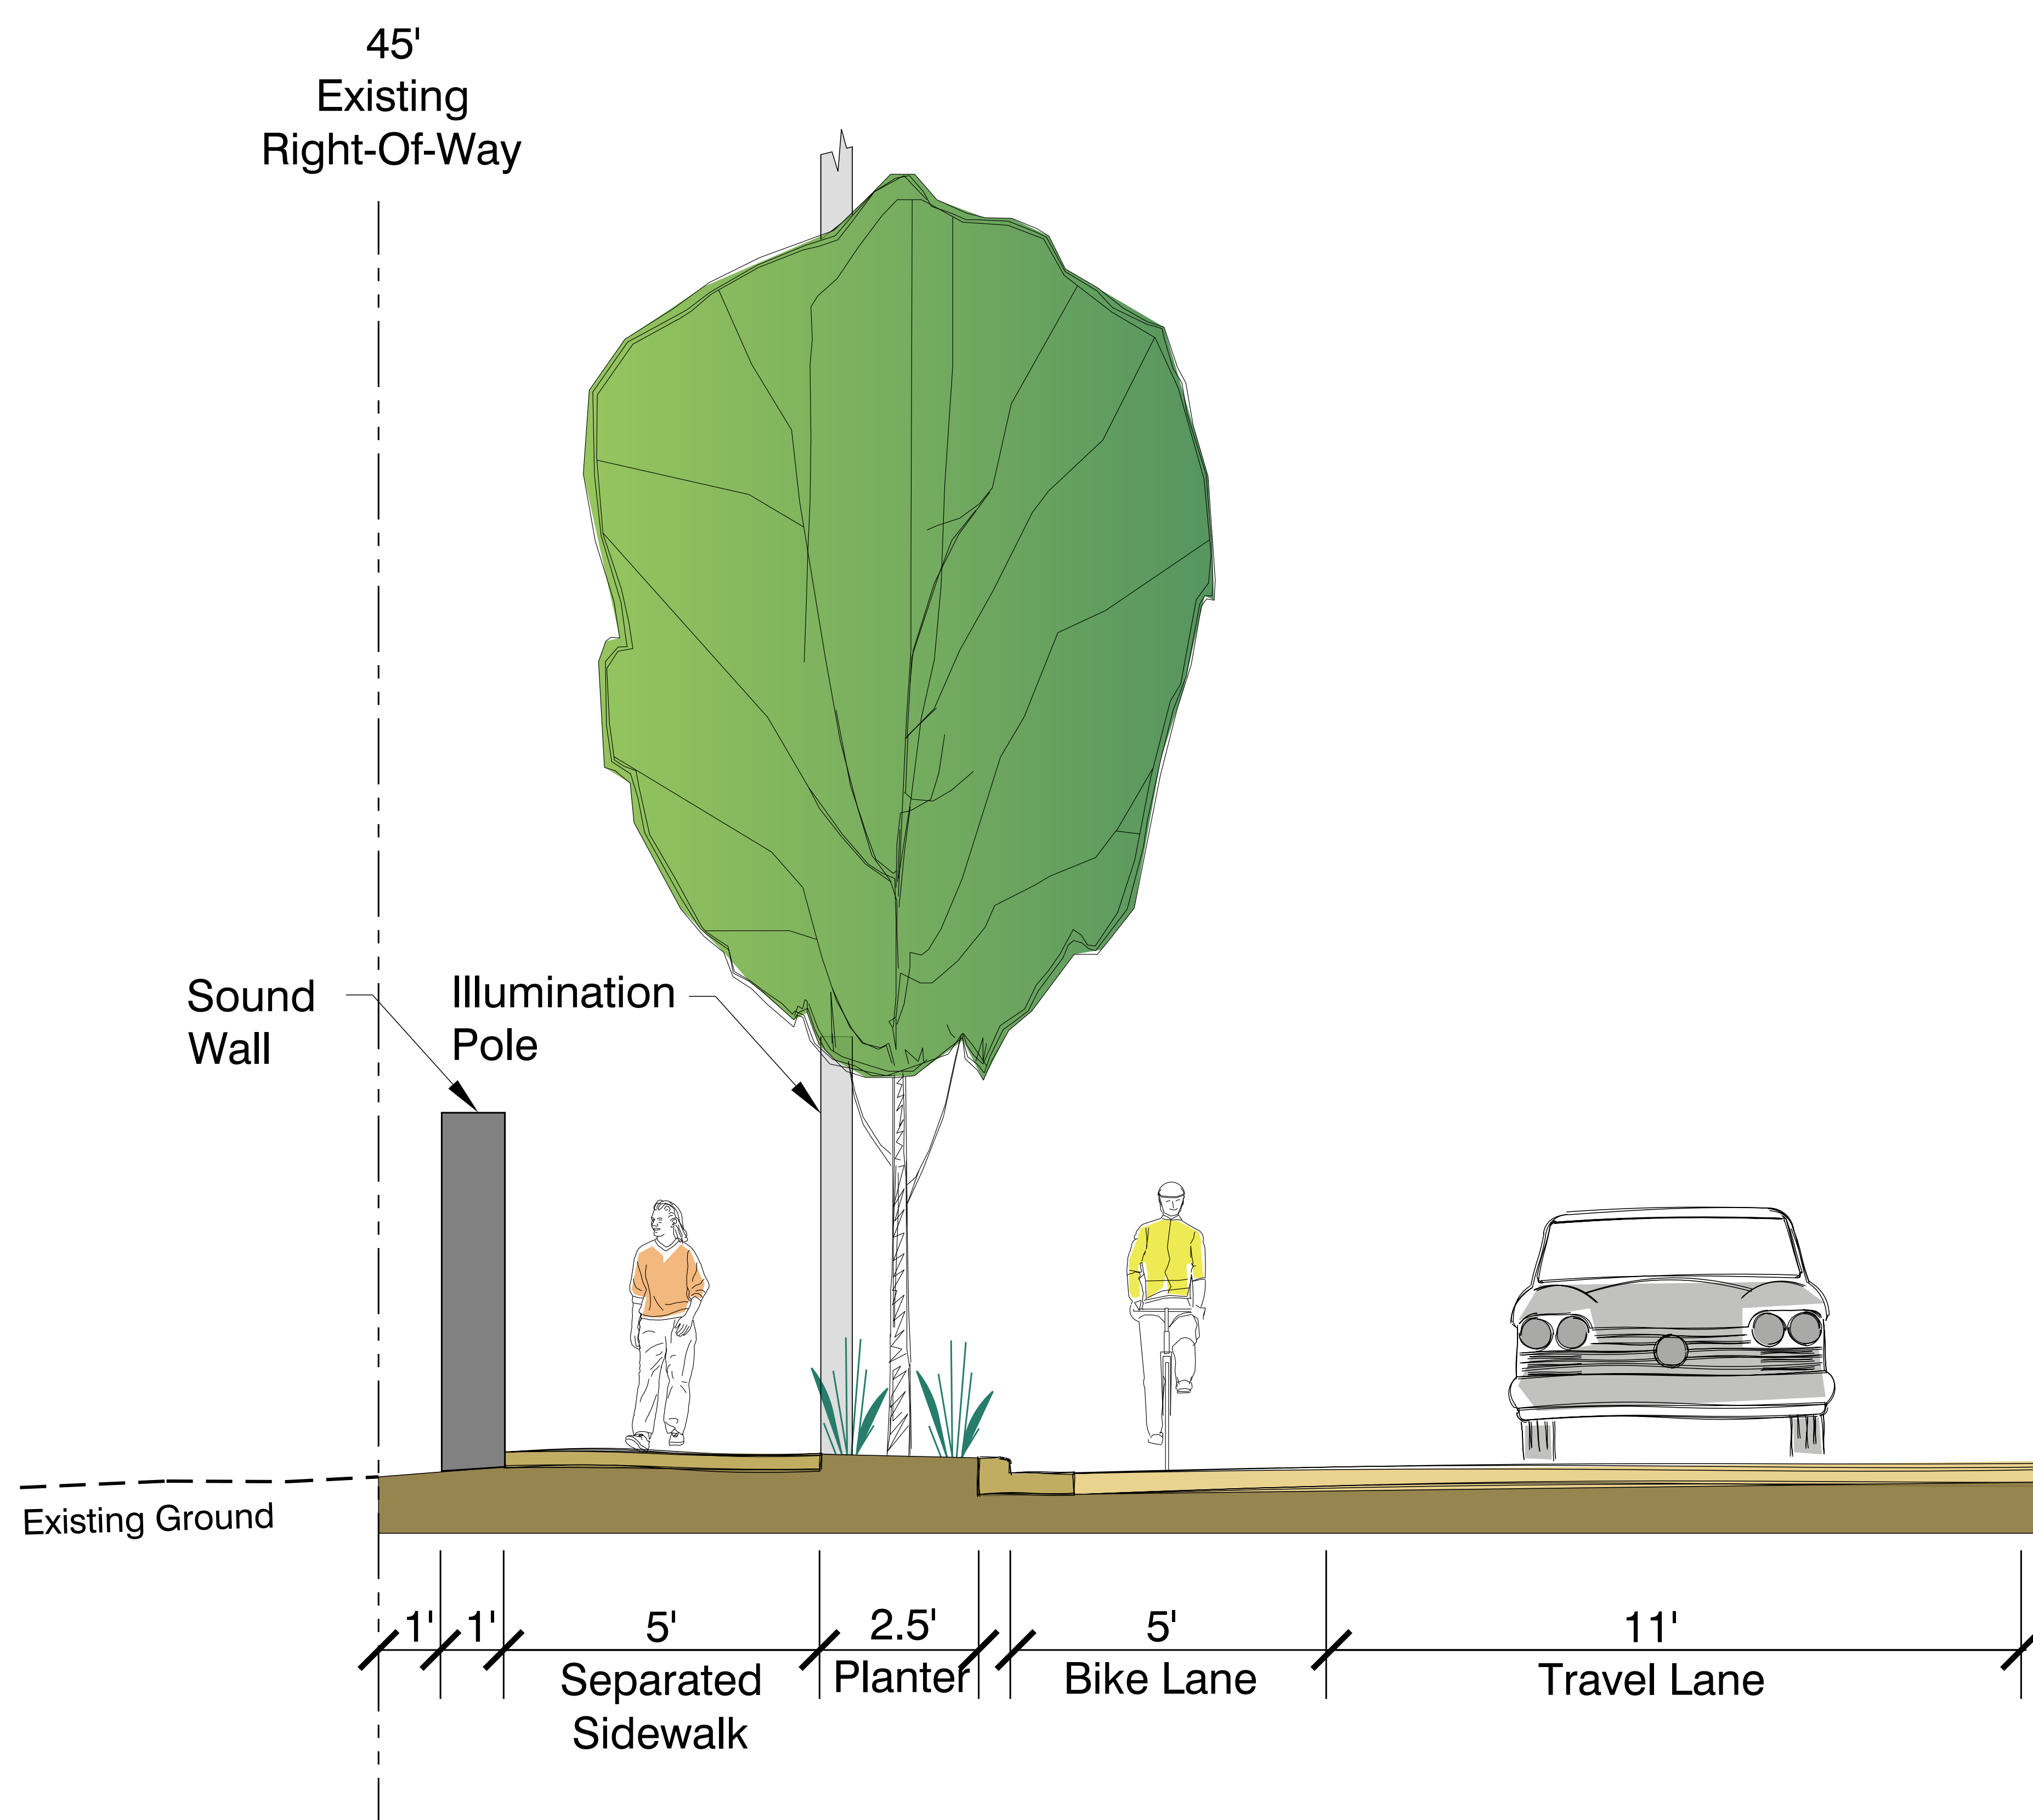

OPTION 2: SEPARATED SIDEWALK

NOTE: Increasing widths of bike lane, sidewalk, and/or landscaping would require additional right-of-way acquisition on the east side beyond the current narrowed design.

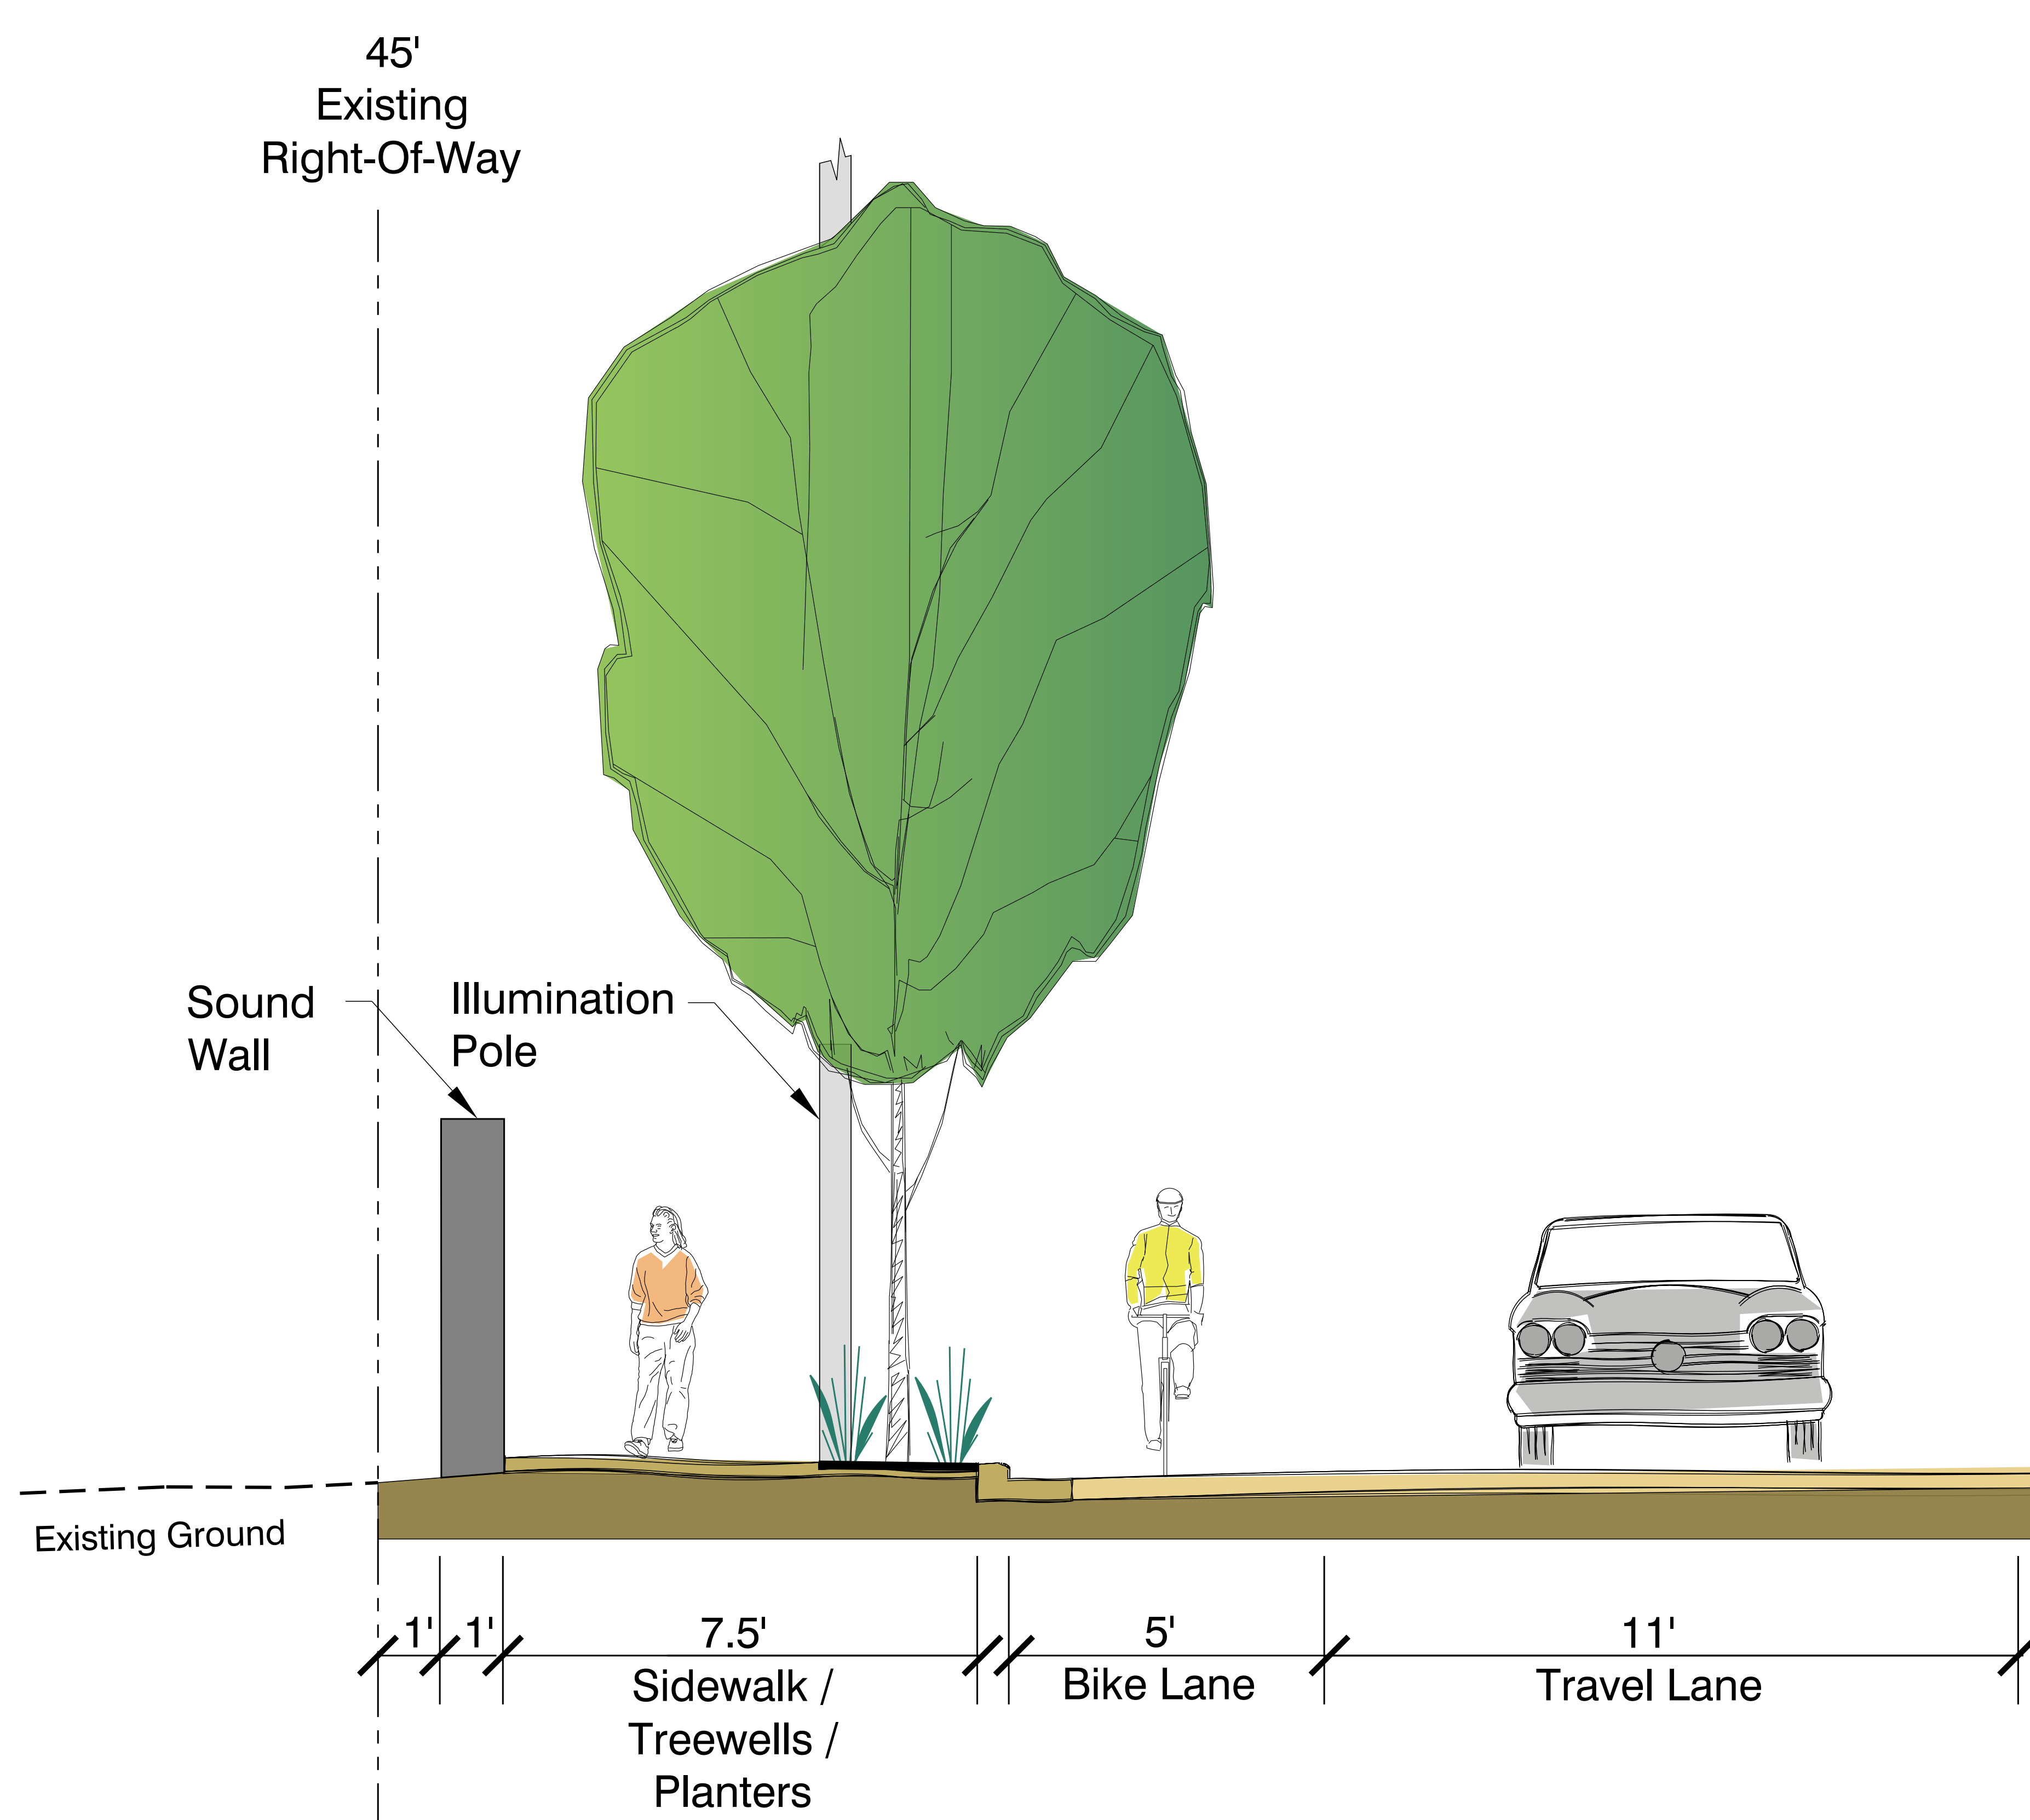

OPTION 3: WIDENED SIDEWALK WITH TREEWELLS / PLANTERS

NOTE: Increasing widths of bike lane, sidewalk, and/or landscaping would require additional right-of-way acquisition on the east side beyond the current narrowed design.