



ROADWAY END SECTION OPTIONS


NW Bethany Blvd.
Bronson to West Union

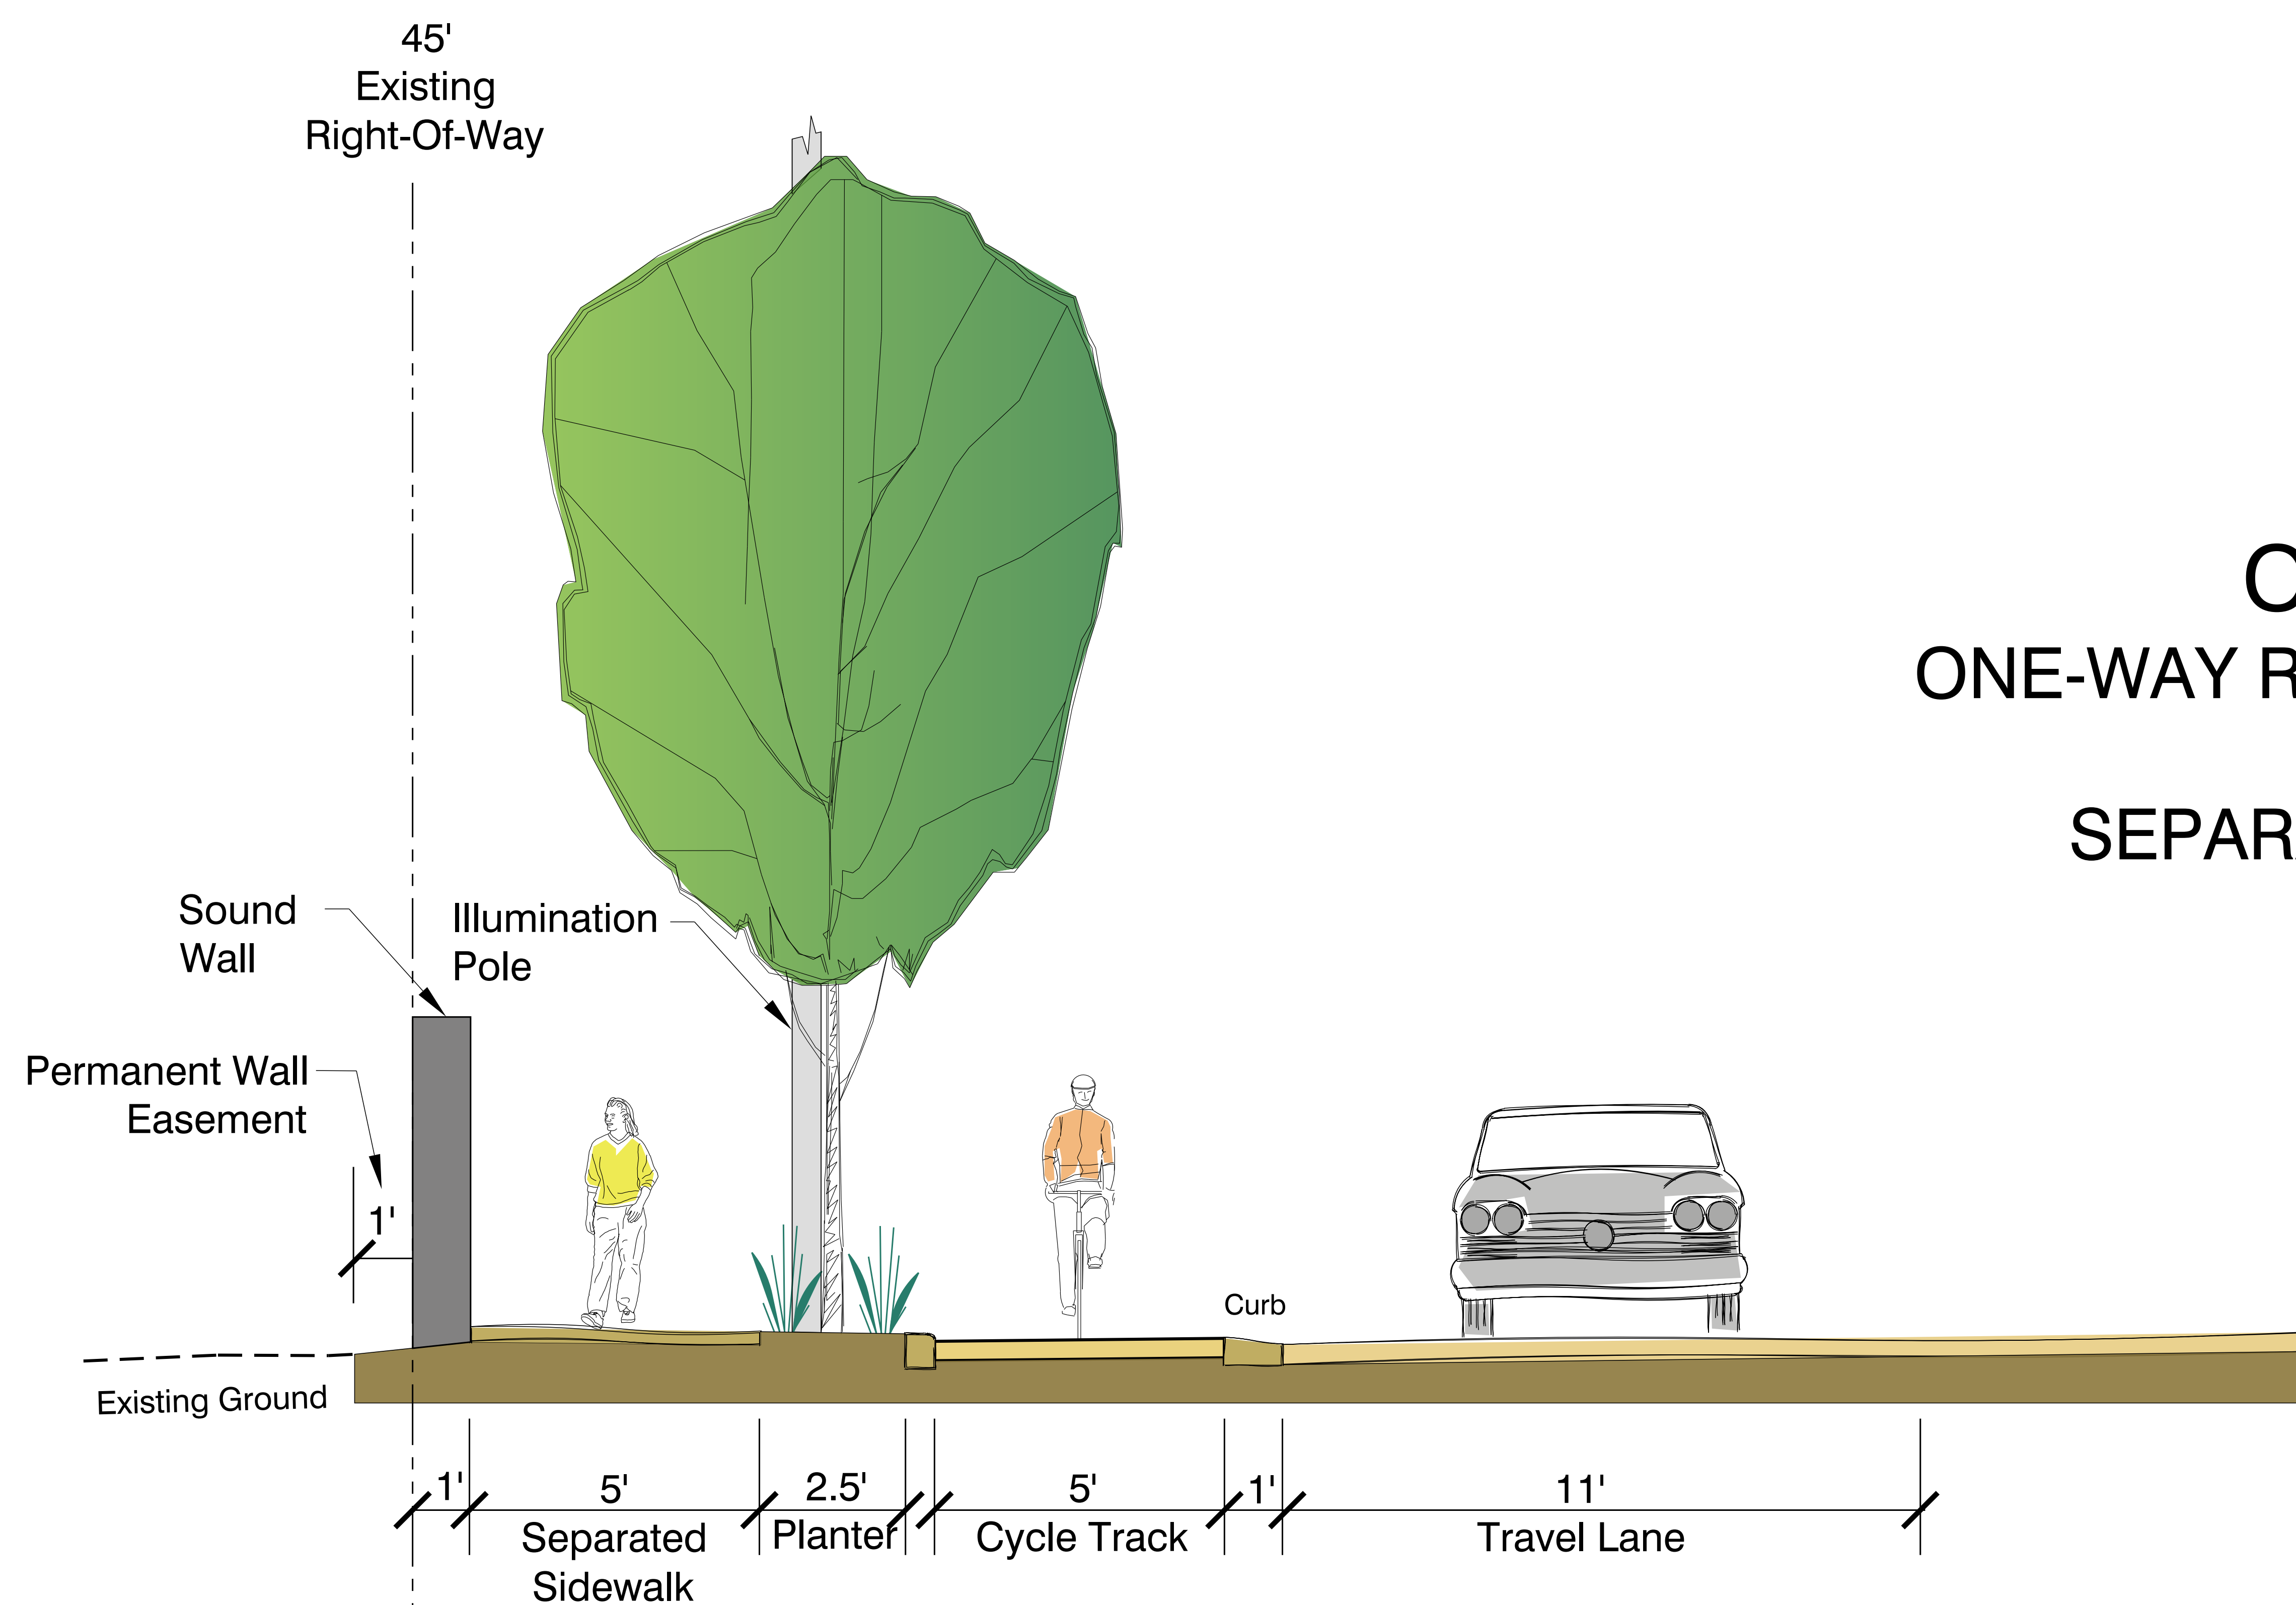

OPTION A:
ONE-WAY RAISED CYCLE TRACK
&
SEPARATED SIDEWALK

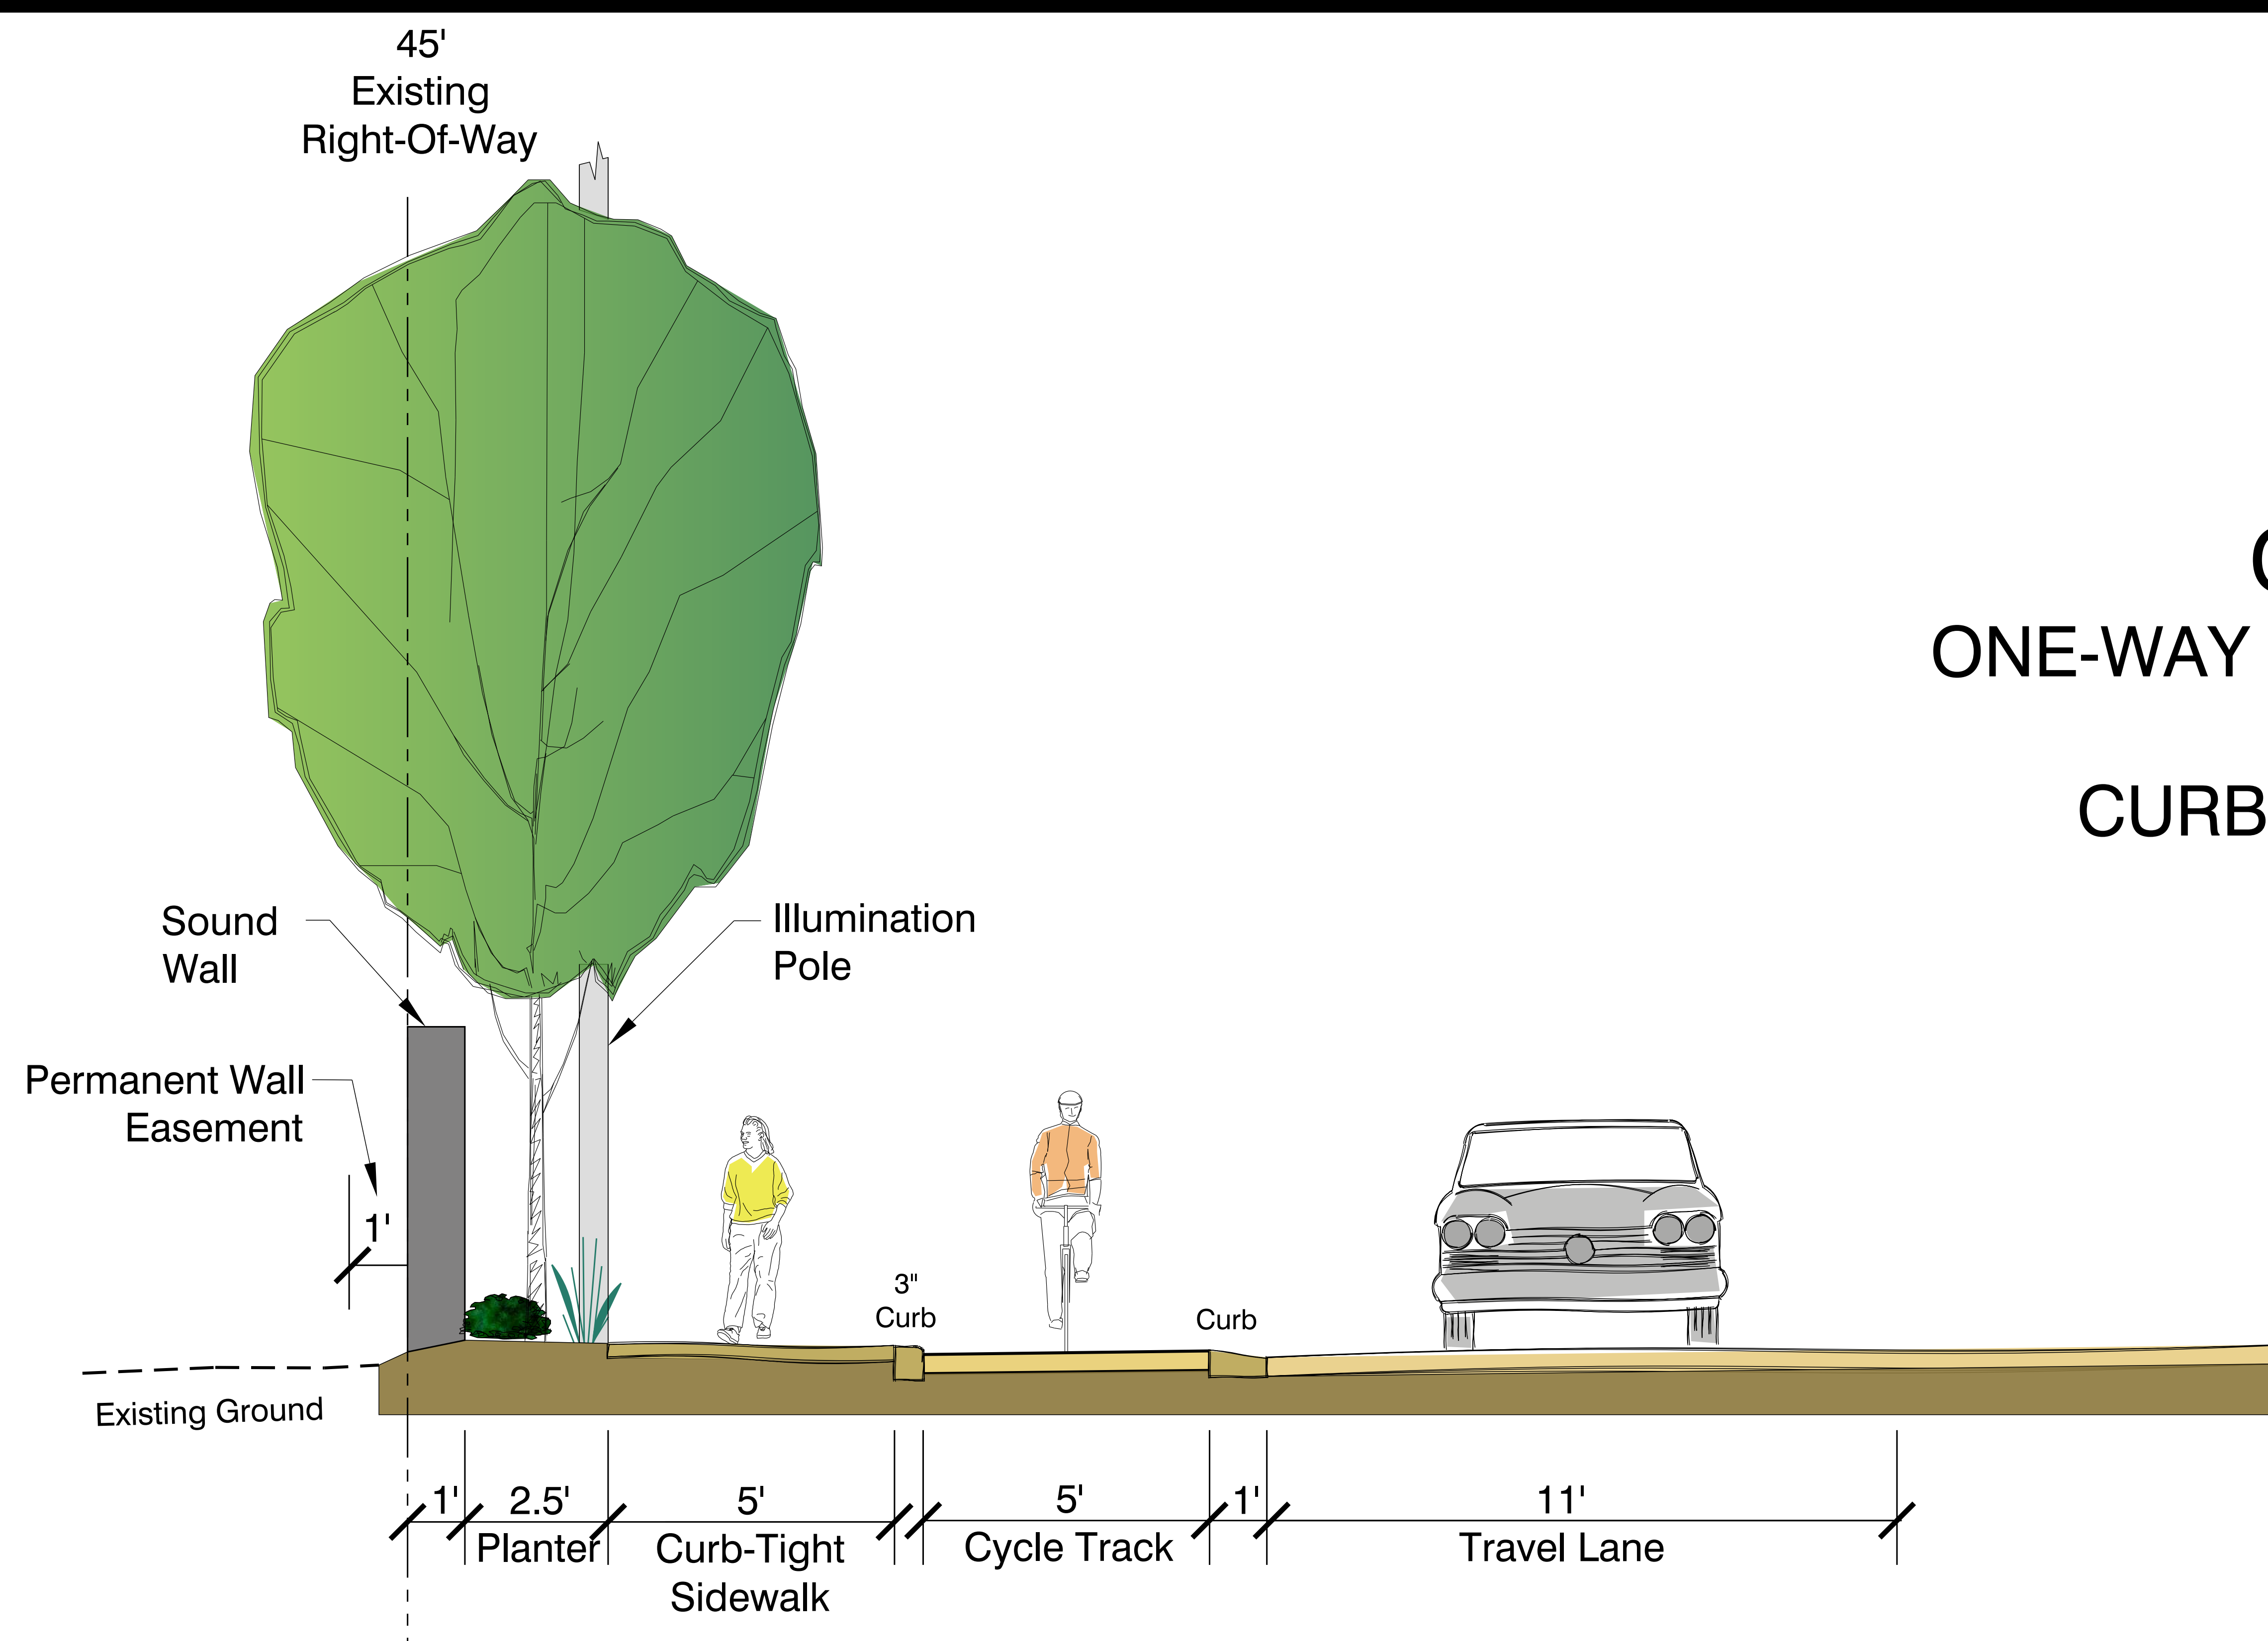

OPTION B:
ONE-WAY RAISED CYCLE TRACK
&
CURB-TIGHT SIDEWALK

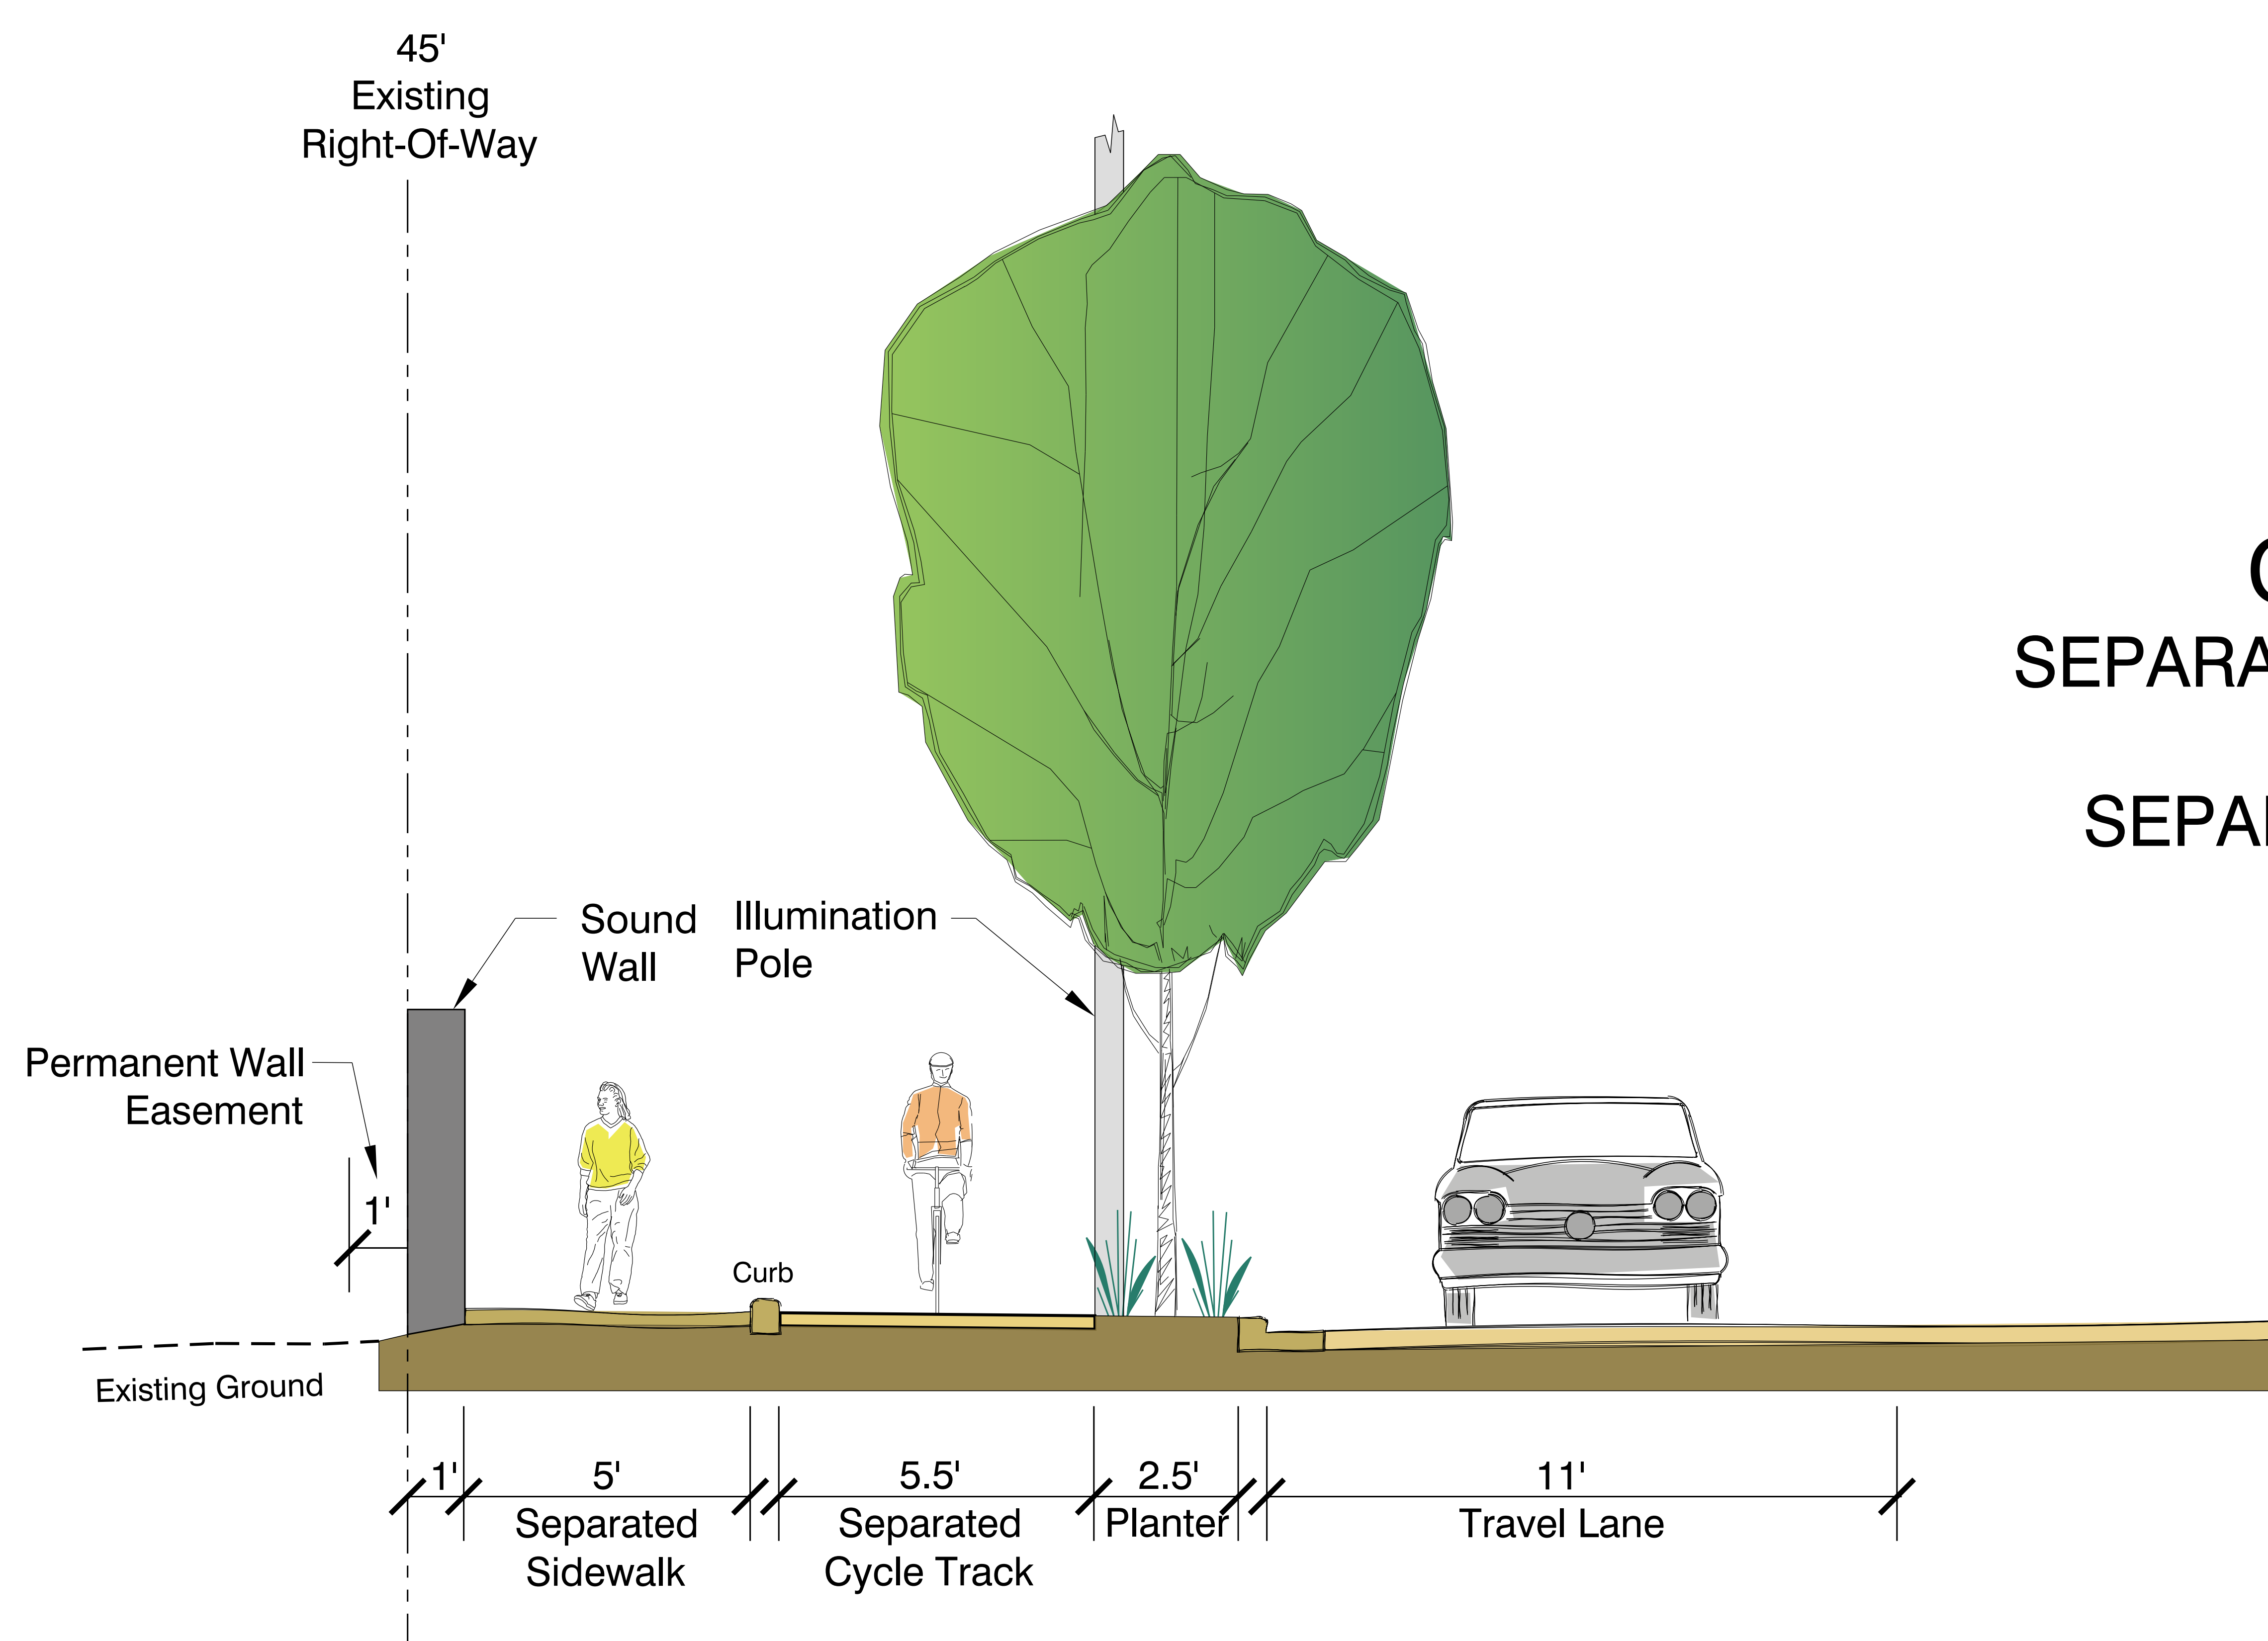

OPTION C:
SEPARATED CYCLE TRACK
&
SEPARATED SIDEWALK

NOTE: These cycle track options keep the proposed travel lanes in the same location as Option 1, 2, and 3. Increasing widths of walk, track, or landscaping would increase acquiring additional ROW on the east side beyond the current proposed design.