


LANDSCAPE OPTION 2

Seperated sidewalk / Planter strip

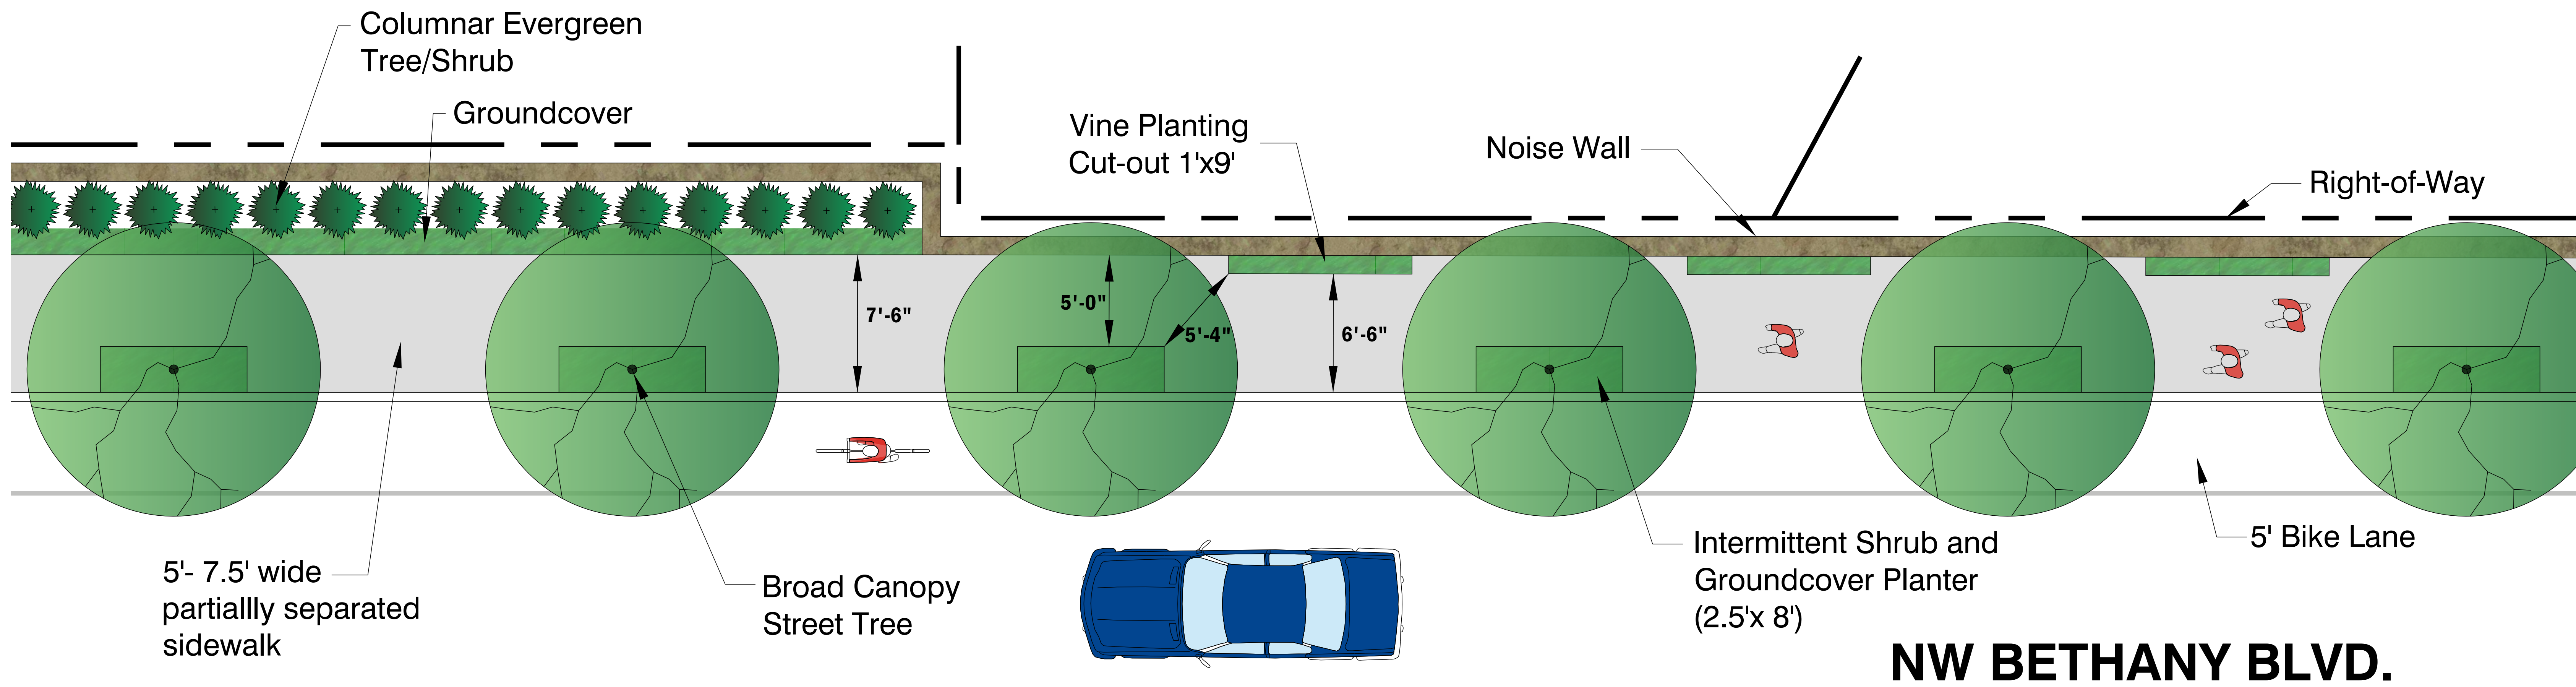

LANDSCAPE OPTION 3

Tree Well Planters