


ALTERNATIVE 4

Roadway Cross Section A-A

3 Lane Roadway
NW Bethany Blvd.
Bronson to West Union

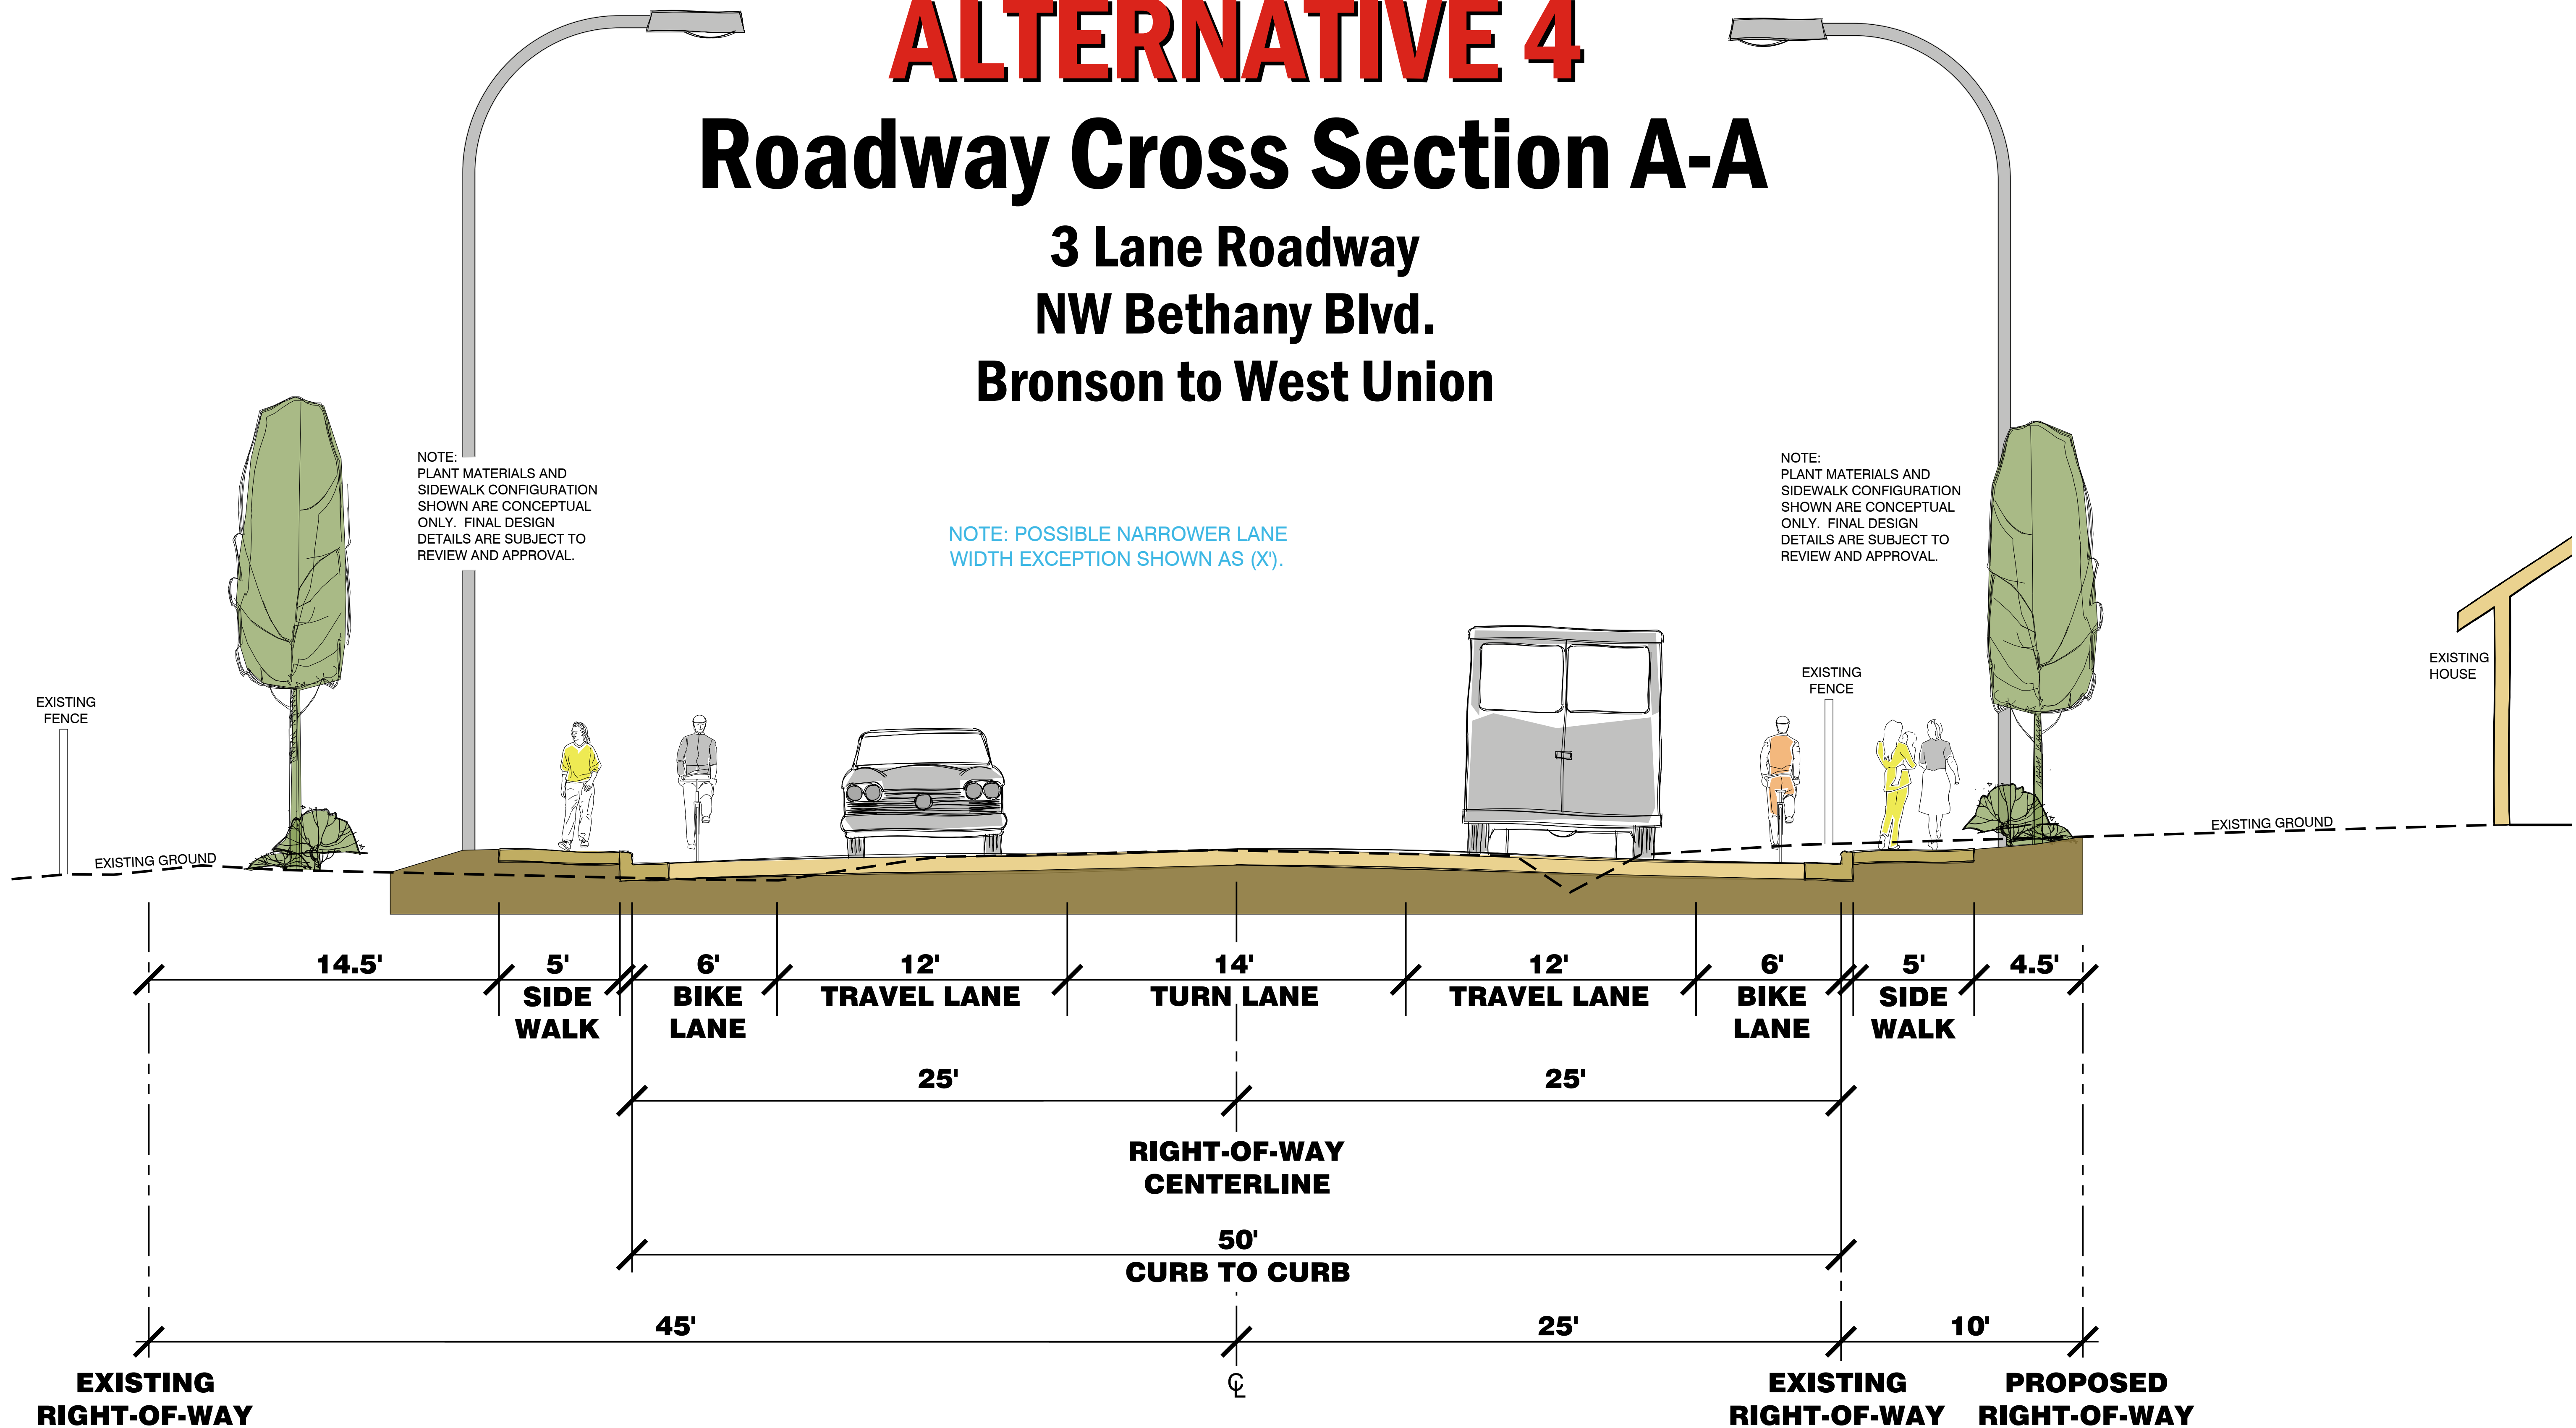

NOTE: PLANT MATERIALS AND SIDEWALK CONFIGURATION SHOWN ARE CONCEPTUAL ONLY. FINAL DESIGN DETAILS ARE SUBJECT TO REVIEW AND APPROVAL.

NOTE: POSSIBLE NARROWER LANE WIDTH EXCEPTION SHOWN AS (X').

NOTE: PLANT MATERIALS AND SIDEWALK CONFIGURATION SHOWN ARE CONCEPTUAL ONLY. FINAL DESIGN DETAILS ARE SUBJECT TO REVIEW AND APPROVAL.

NOTES:

1. WASHINGTON COUNTY 20 YEAR TRANSPORTATION SYSTEM PLAN SHOWS NW BETHANY BOULEVARD FROM BRONSON ROAD TO WEST UNION ROAD AS A 4/5 LANE ULTIMATE ROADWAY SECTION.
2. PERMANENT AND/OR TEMPORARY EASEMENTS MAY BE NEEDED. EASEMENTS ARE DETERMINED DURING THE DESIGN PHASE OF A PROJECT.